

ALL ELEVATIONS ARE VIEWED FROM OUTSIDE UNLESS OTHERWISE STATED.


CONTRACT NUMBER:  
DO NOT SCALE !!!  
Copyright TELLING Architectural Ltd.

SPECIFICATION

TILE SYSTEM:  
MODULE SIZE:  
COLOUR:

DRAWING STATUS

NOTE:  
THESE STANDARD DETAILS DO NOT INCORPORATE FIRE BARRIER REQUIREMENTS AROUND WINDOW OPENING AND FLOOR SLABS. THESE INTERFACING REQUIREMENTS MUST BE REVIEWED WITH THE LOCAL FIRE INSPECTOR BEFORE FINALISATION OF DETAILS.

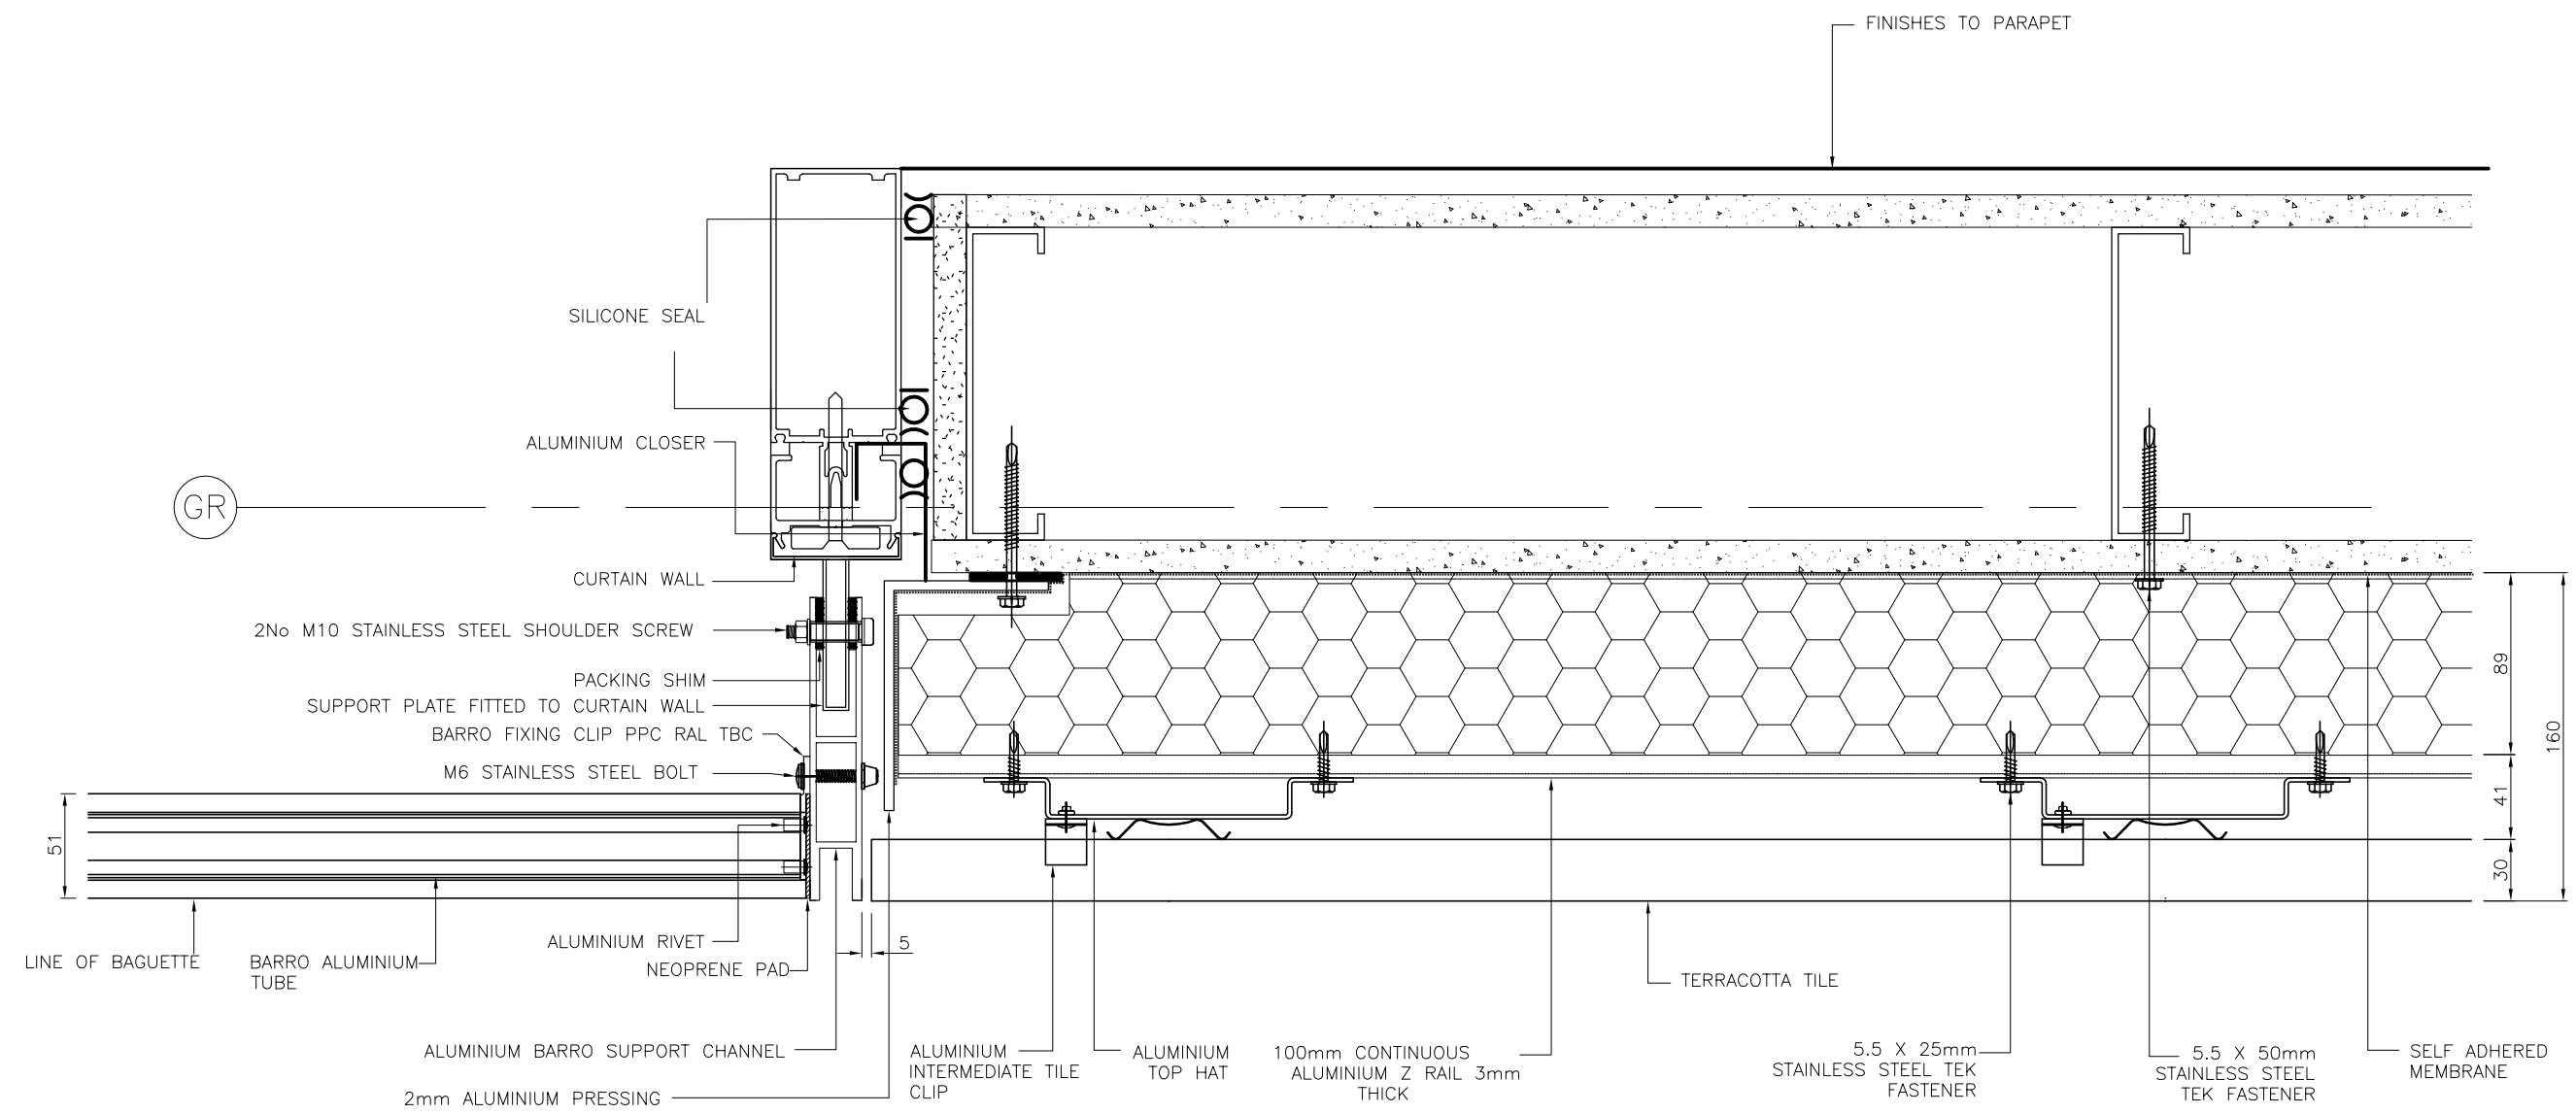

NOTE  
ANY FIGS. or DIMENSIONS STATED ARISE FROM "AS DRAWN"  
AND ARE SUBJECT TO CHANGE UPON DESIGN INTENT

| REV | DATE | COMMENTS |
|-----|------|----------|
|     |      |          |

CONTRACT:  
TELLING TYPICAL DETAIL  
BAGUETTE REVEAL

**Telling Architectural Ltd.**  
7 The Dell  
Enterprise Drive  
Four Ashes  
Wolverhampton  
W10 7DF  
Tel : 01902 797700  
Fax : 01902 797720



DRAWING TITLE :  
BAGUETTE TO TILE  
WITH  
H SECTION SPLIT  
OPTION 2

| SCALE A1 | SCALE A2 | SCALE A3 |
|----------|----------|----------|
|          |          |          |

| DRAWN | DRAWING No. | REV |
|-------|-------------|-----|
|       | D165        |     |