

ALL ELEVATIONS ARE VIEWED FROM OUTSIDE UNLESS OTHERWISE STATED.

CONTRACT NUMBER:

DO NOT SCALE !!!
Copyright TELLING Architectural Ltd.


SPECIFICATION

TILE SYSTEM:
MODULE SIZE:
COLOUR:

DRAWING STATUS

NOTE:
THESE STANDARD DETAILS DO NOT INCORPORATE FIRE BARRIER REQUIREMENTS AROUND WINDOW OPENING AND FLOOR SLABS. THESE INTERFACING REQUIREMENTS MUST BE REVIEWED WITH THE LOCAL FIRE INSPECTOR BEFORE FINALISATION OF DETAILS.

GRID

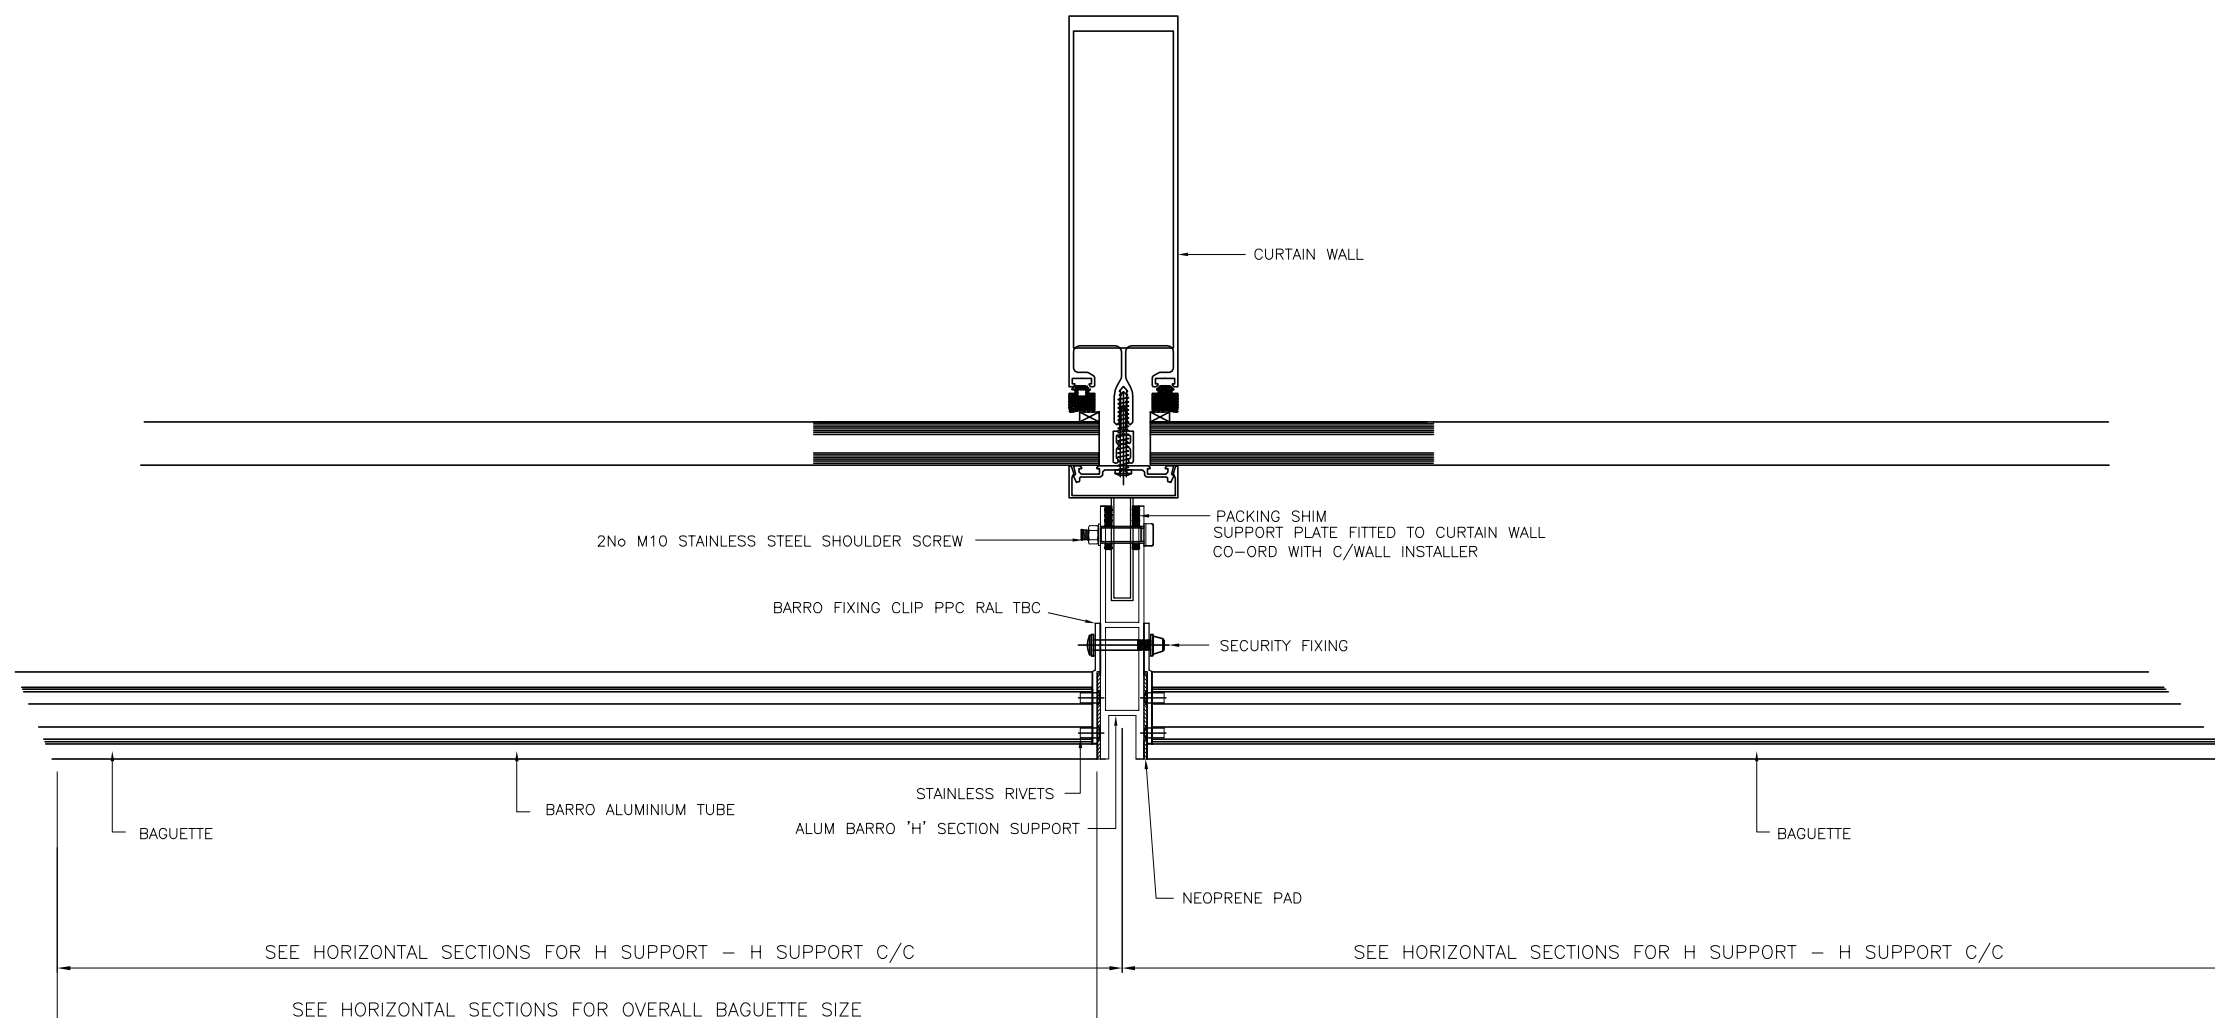

REV	DATE	COMMENTS

CONTRACT:
TELLING TYPICAL DETAILS
"H" SECTION DETAILS

Telling Architectural Ltd.
 7 The Dell
 Enterprise Drive
 Four Ashes
 Wolverhampton
 W10 7DF
 Tel : 01902 797700
 Fax : 01902 797720



DRAWING TITLE :
H SECTION OFF C/WALL
USED AS
BAGUETTE SEPERATOR
OPTION 2

SCALE A1 SCALE A2 SCALE A3

DRAWN	DRAWING No.	REV
DATE	D183	

NOTE
ANY FIGS. or DIMENSIONS STATED ARISE FROM "AS DRAWN"
AND ARE SUBJECT TO CHANGE UPON DESIGN INTENT