


GRID

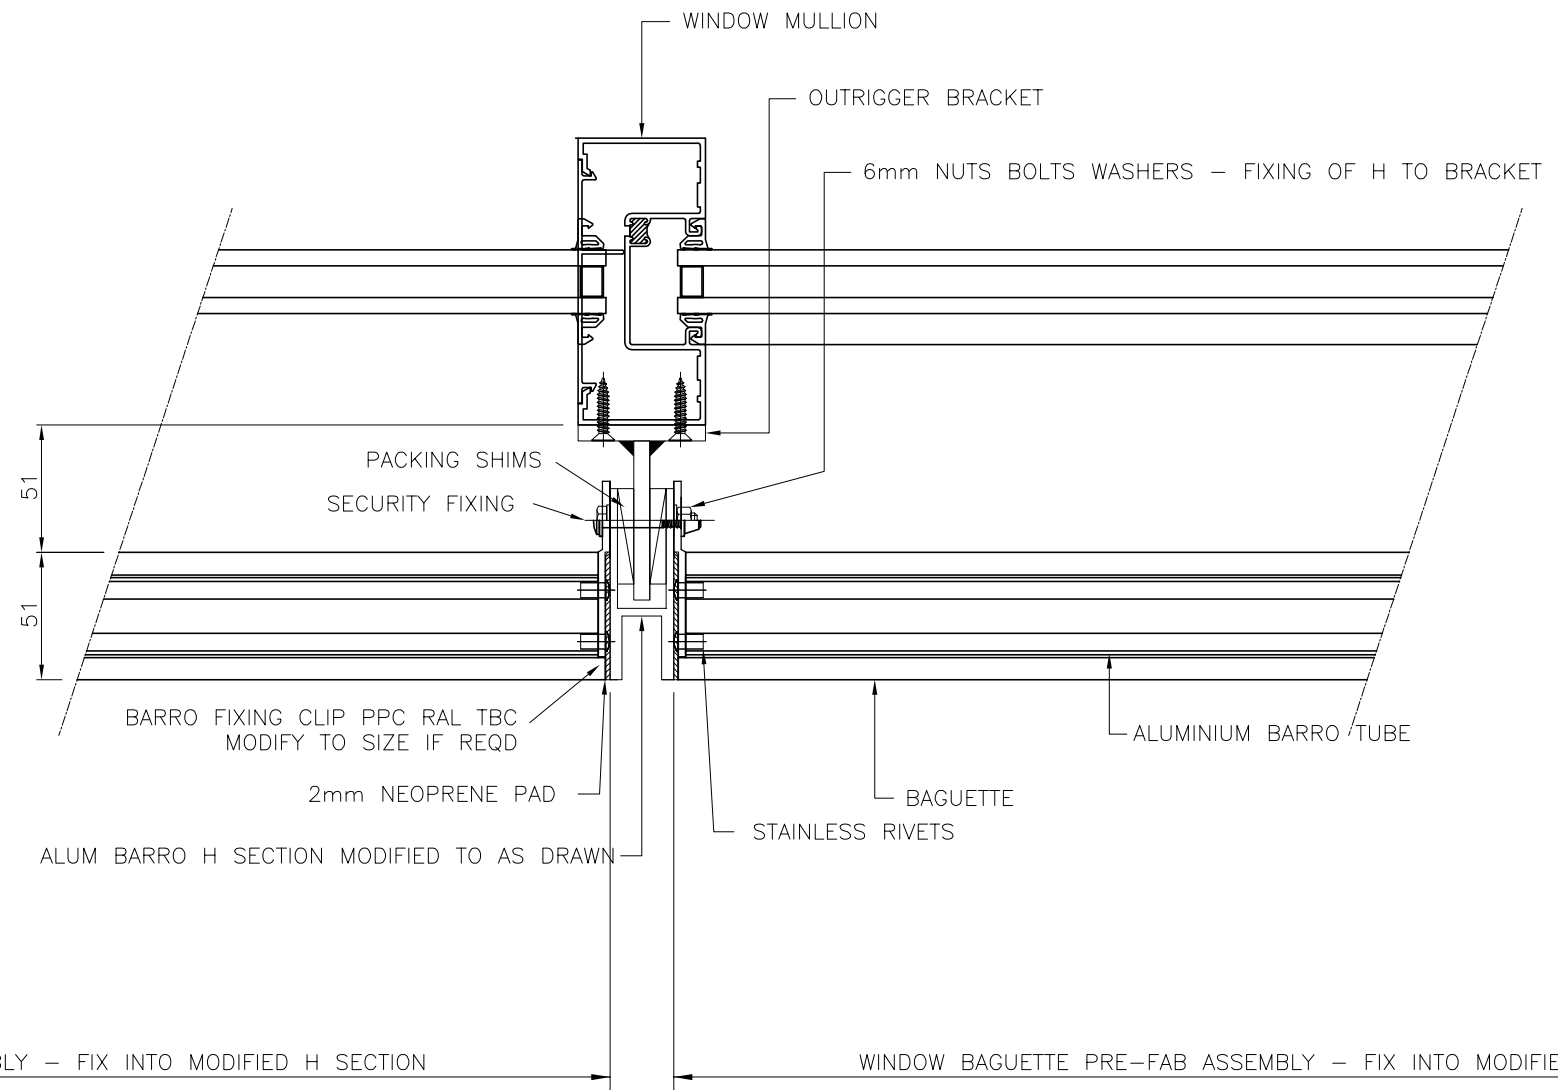

NOTE
 ANY FIGS. or DIMENSIONS STATED ARISE FROM "AS DRAWN"
 AND ARE SUBJECT TO CHANGE UPON DESIGN INTENT

ALL ELEVATIONS ARE VIEWED FROM OUTSIDE
 UNLESS OTHERWISE STATED.

CONTRACT NUMBER:
 DO NOT SCALE !!!
 Copyright TELLING Architectural Ltd.

SPECIFICATION

TILE SYSTEM:
 MODULE SIZE:
 COLOUR:

DRAWING STATUS

NOTE:
 THESE STANDARD DETAILS DO NOT INCORPORATE FIRE BARRIER REQUIREMENTS AROUND WINDOW OPENING AND FLOOR SLABS. THESE INTERFACING REQUIREMENTS MUST BE REVIEWED WITH THE LOCAL FIRE INSPECTOR BEFORE FINALISATION OF DETAILS.

REV	DATE	COMMENTS

CONTRACT:
 TELLING TYPICAL DETAIL
 "H" SECTION DETAILS

Telling Architectural Ltd.
 7 The Dell
 Enterprise Drive
 Four Ashes
 Wolverhampton
 W10 7DF
 Tel : 01902 797700
 Fax : 01902 797720



DRAWING TITLE :
 H SECTION MODIFIED
 OFF
 WINDOW MULLION
 OPTION 2

SCALE A1	SCALE A2	SCALE A3

DRAWN	DRAWING No.	REV
	D185	