


BARRO FIXING CLIP PPC RAL TBC

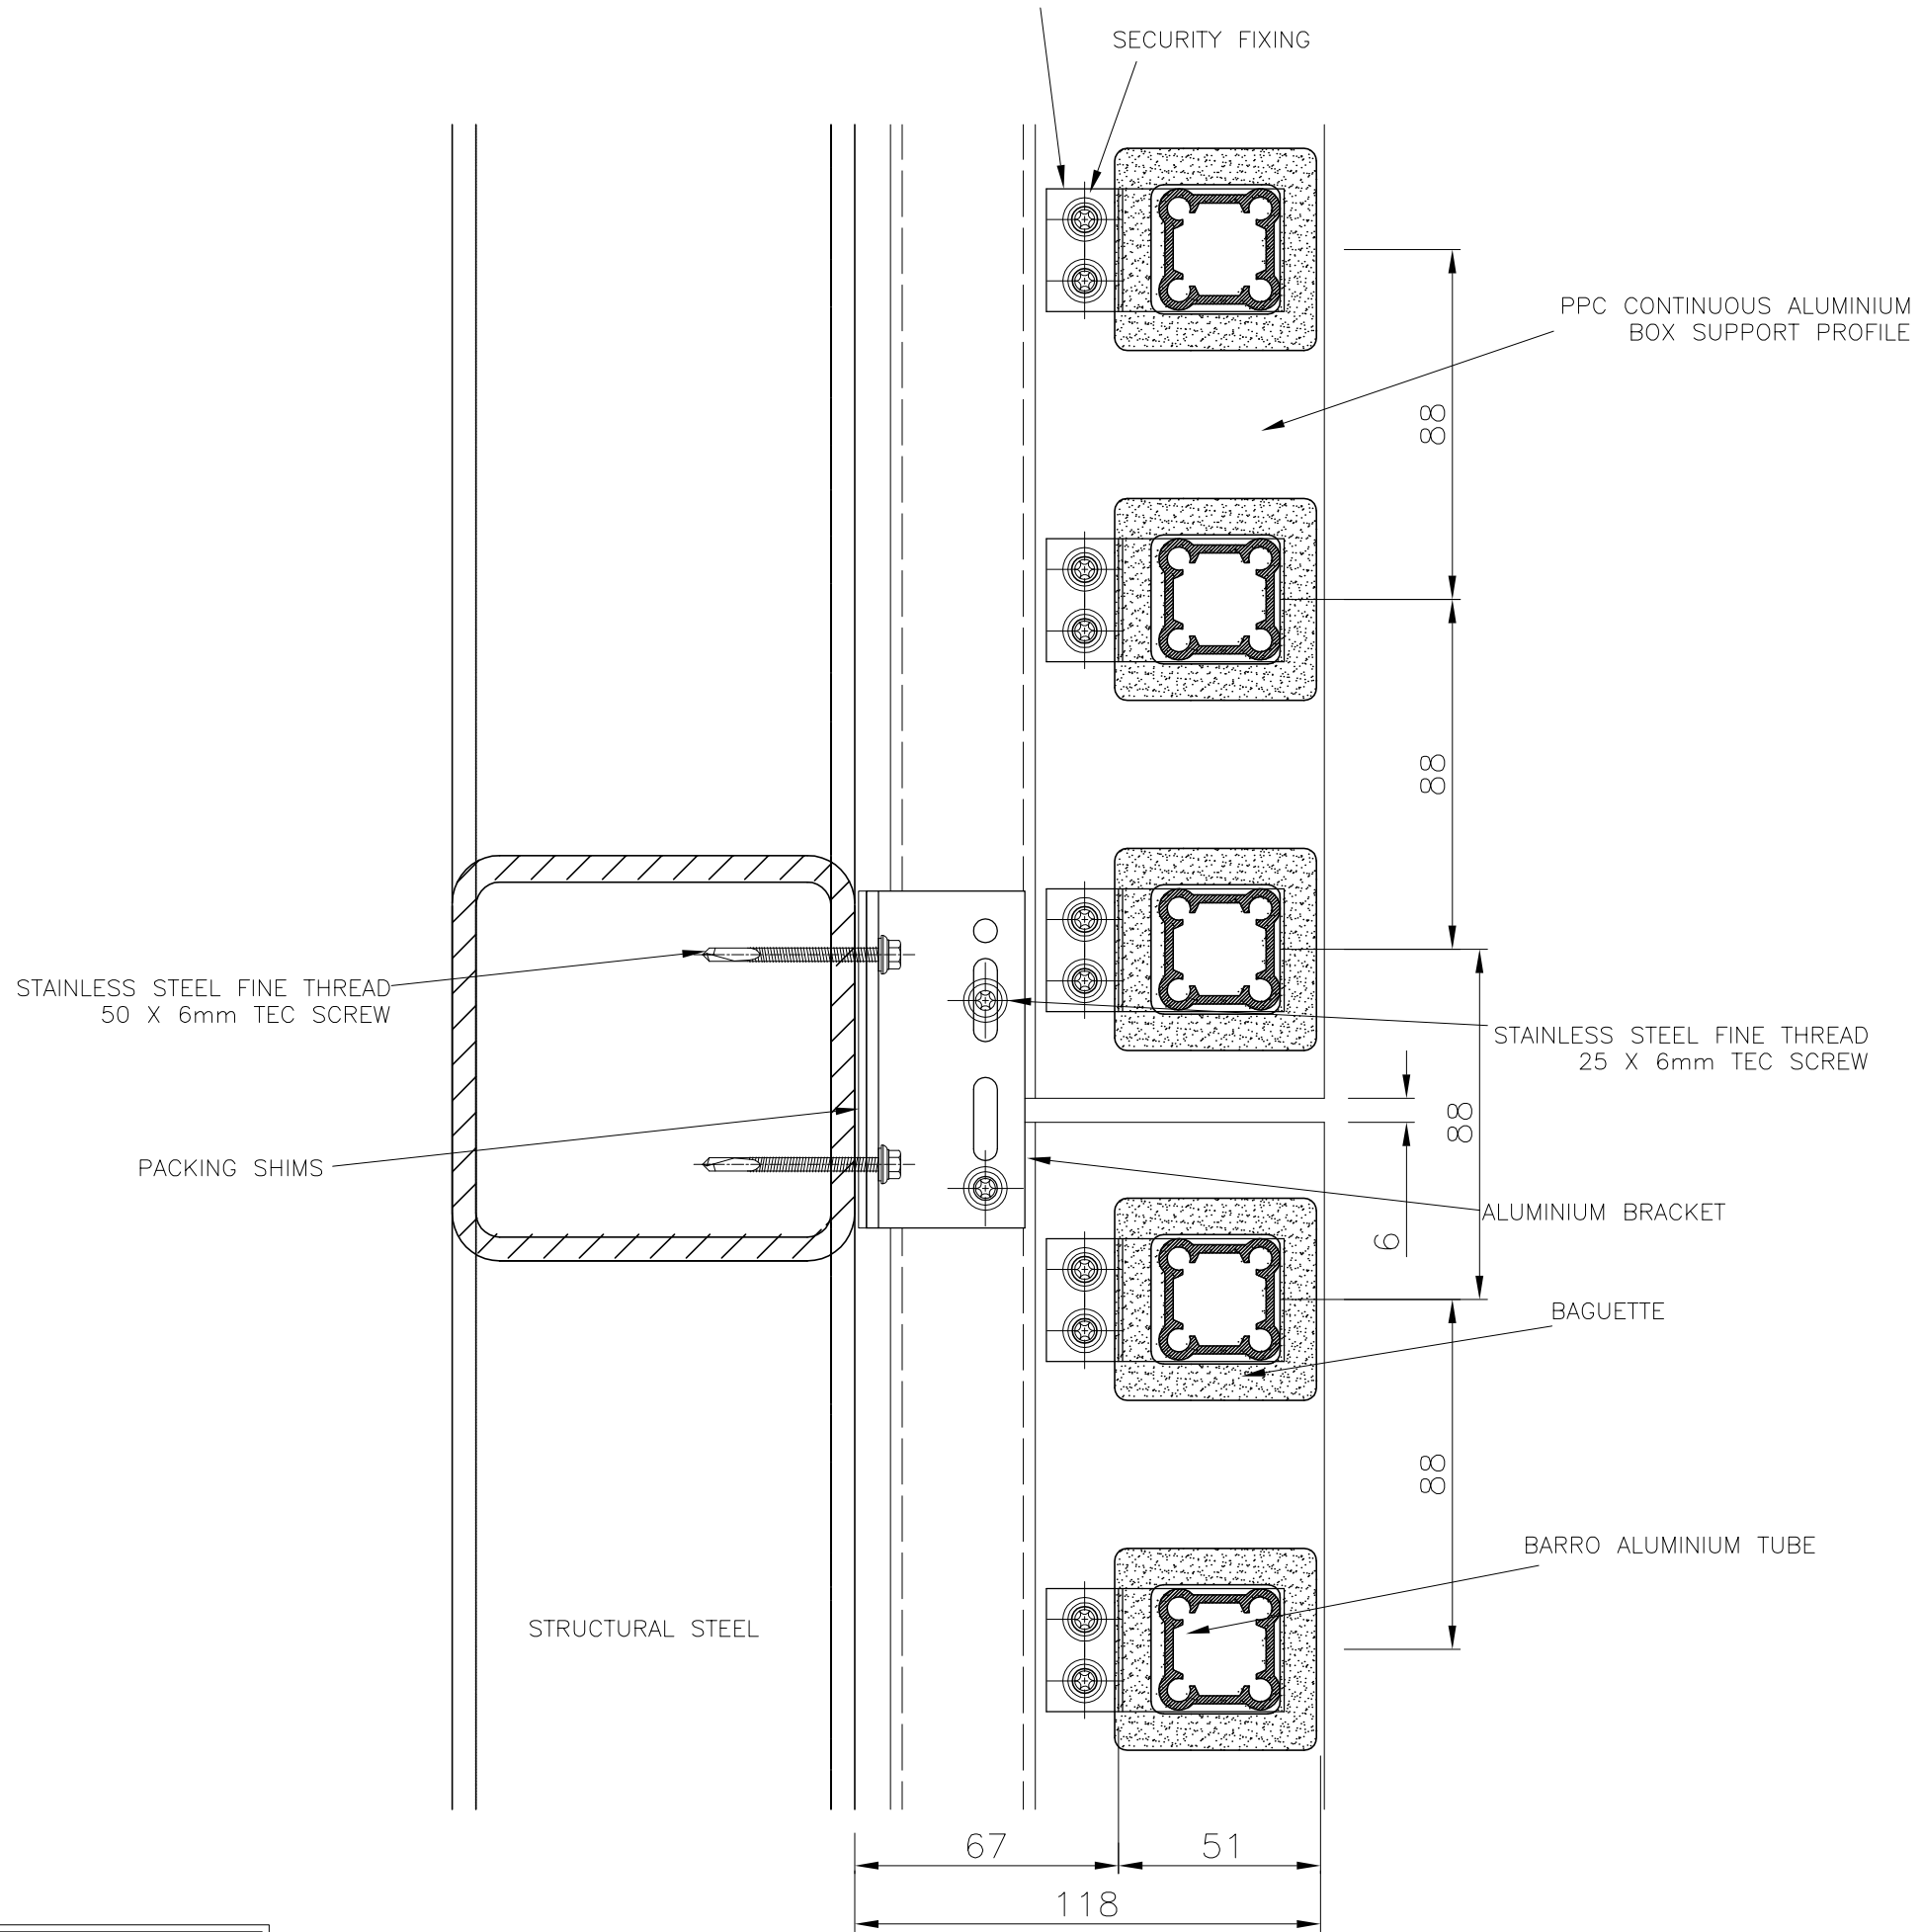

NOTE  
 ANY FIGS. or DIMENSIONS STATED ARISE FROM "AS DRAWN"  
 AND ARE SUBJECT TO CHANGE UPON DESIGN INTENT

ALL ELEVATIONS ARE VIEWED FROM OUTSIDE UNLESS OTHERWISE STATED.

CONTRACT NUMBER:

DO NOT SCALE !!!  
 Copyright TELLING Architectural Ltd.

SPECIFICATION

TILE SYSTEM:

MODULE SIZE:

COLOUR:

DRAWING STATUS

NOTE:  
 THESE STANDARD DETAILS DO NOT INCORPORATE FIRE BARRIER REQUIREMENTS AROUND WINDOW OPENING AND FLOOR SLABS. THESE INTERFACING REQUIREMENTS MUST BE REVIEWED WITH THE LOCAL FIRE INSPECTOR BEFORE FINALISATION OF DETAILS.

REV	DATE	COMMENTS

CONTRACT:  
 TELLING TYPICAL DETAILS  
 MIDSPAN BAGUETTE DETAILS

**Telling Architectural Ltd.**  
 7 The Dell  
 Enterprise Drive  
 Four Ashes  
 Wolverhampton  
 W10 7DF  
 Tel : 01902 797700  
 Fax : 01902 797720



DRAWING TITLE :  
 BAGUETTES OFF SMALL  
 BOX PROFILE - JOINED AT  
 STR. STEEL  
 OPTION 2

SCALE A1 | SCALE A2 | SCALE A3

DRAWN	DRAWING No.	REV
DATE	D175	