

ALL ELEVATIONS ARE VIEWED FROM OUTSIDE UNLESS OTHERWISE STATED.

CONTRACT NUMBER:

DO NOT SCALE !!!
Copyright TELLING Architectural Ltd.


SPECIFICATION

TILE SYSTEM:

MODULE SIZE:
COLOUR:

DRAWING STATUS

NOTE:
THESE STANDARD DETAILS DO NOT INCORPORATE FIRE BARRIER REQUIREMENTS AROUND WINDOW OPENING AND FLOOR SLABS. THESE INTERFACING REQUIREMENTS MUST BE REVIEWED WITH THE LOCAL FIRE INSPECTOR BEFORE FINALISATION OF DETAILS.

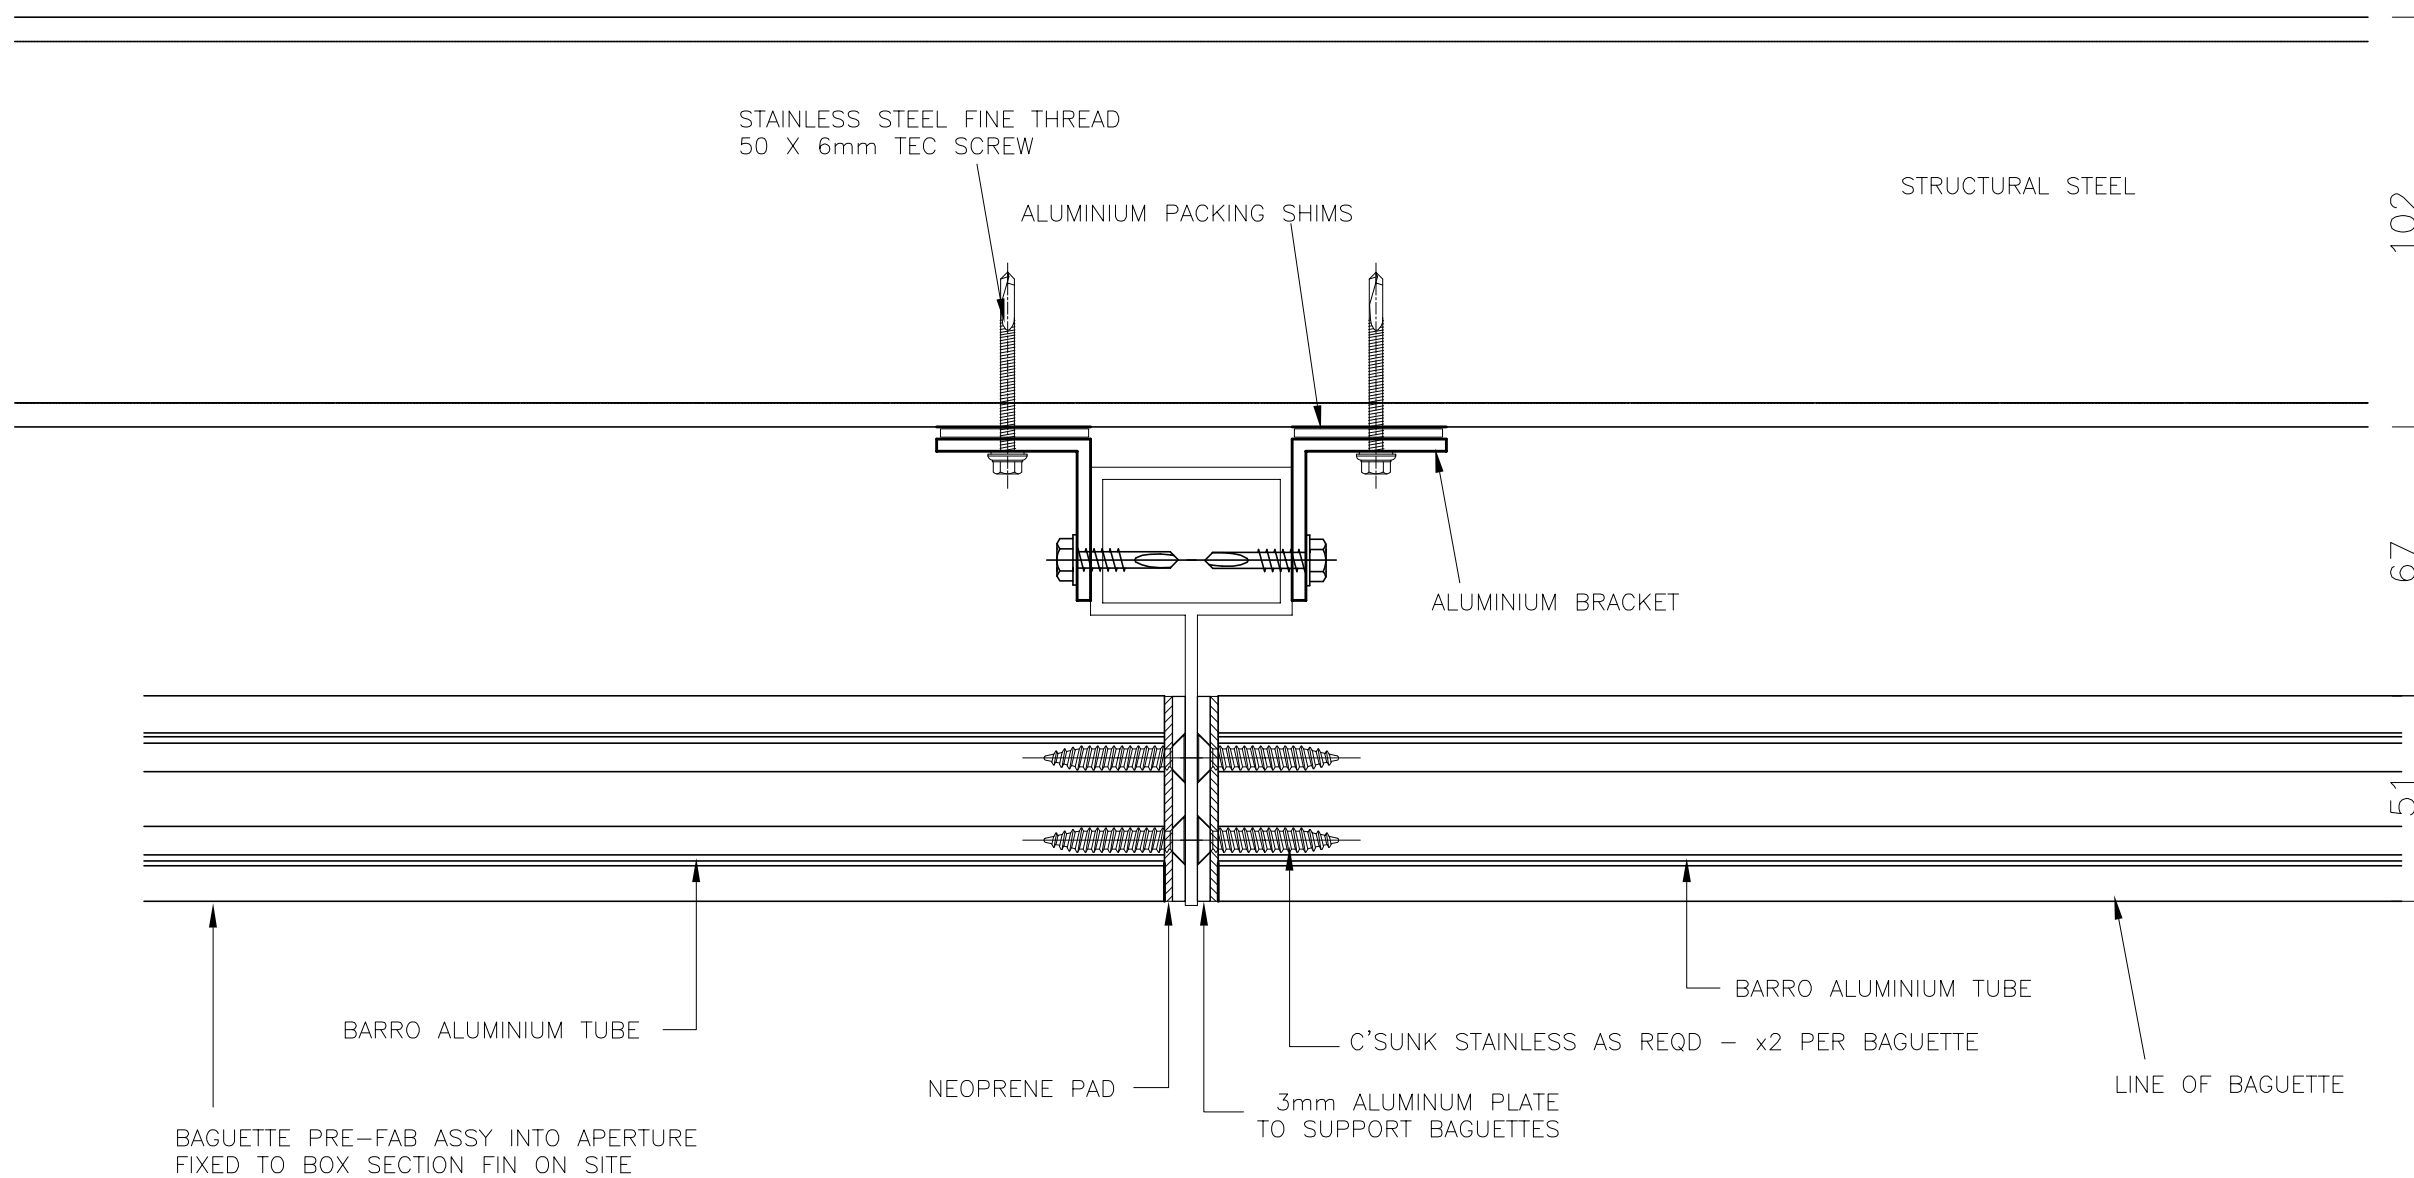

BAGUETTE PRE-FAB ASSY INTO APERTURE
FIXED TO BOX SECTION FIN ON SITE

NOTE
ANY FIGS. or DIMENSIONS STATED ARISE FROM "AS DRAWN"
AND ARE SUBJECT TO CHANGE UPON DESIGN INTENT

REV | DATE | COMMENTS

CONTRACT:
TELLING TYPICAL DETAILS
MIDSPAN BAGUETTE DETAILS

Telling Architectural Ltd.

7 The Dell
Enterprise Drive
Four Ashes
Wolverhampton
W10 7DF

Tel : 01902 797700
Fax : 01902 797720



DRAWING TITLE :

BAGUETTE JOINTING TO
SMALL BOX PROFILE
ONTO STR. STEEL
OPTION 1

SCALE A1 | SCALE A2 | SCALE A3

DRAWN | DATE | DRAWING No. | REV

D176