


- 1. Unilit decorative finish
- 2. Unilit 65M
- 3. PC150 glass fibre reinforcement bedded in Unilit 15P2
- 4. Approved mechanical fixing for insulation slab
- 5. FOAMGLAS® EWI insulation
- 6. Unilit K lime adhesive or PC156 cement
- 7. Masonry Substrate
- 8. Mechanically fixed Bellcast Bead

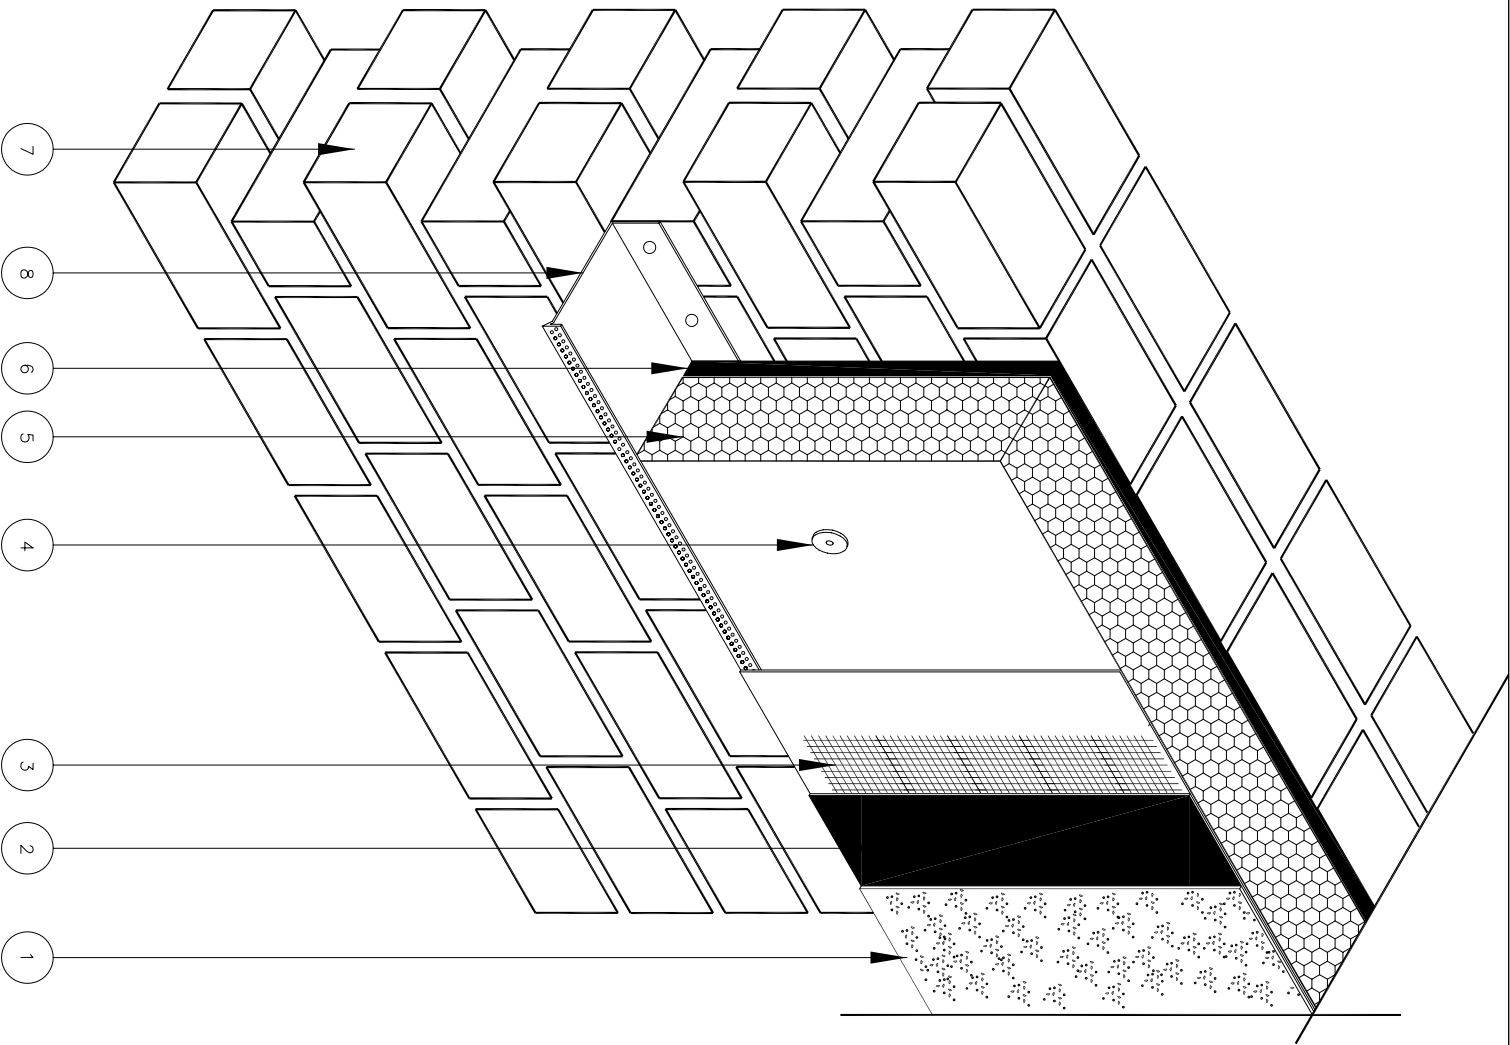

REV	DATE	COMMENTS

CONTRACT:

.....

Telling Lime Products Ltd.
 Farnosa Avenue
 Farnborough
 Hampshire
 W14 9BW
 Tel: 01802 289277
 Fax: 01802 289777



DRAWING TITLE :
 Typical Linetics Detail
 Typical Isometric Detail

SCALE A1	SCALE A2	SCALE A3
NTS	NTS	NTS
ISSUED	REV	DATE
NTS	NTS	NTS
TLP-F-G-01	REV	#