



1. Unilt decorative finish
2. Unilt 65M
3. PCISO glass fibre reinforcement bedded in Unilt 15P2
4. Approved mechanical fixing for insulation slab
5. FOAMGLAS® EWI insulation slab
6. Unilt K lime adhesive or PC156 cement
7. Masonry Substrate
8. Proposed window sill
9. Compressible sealing tape

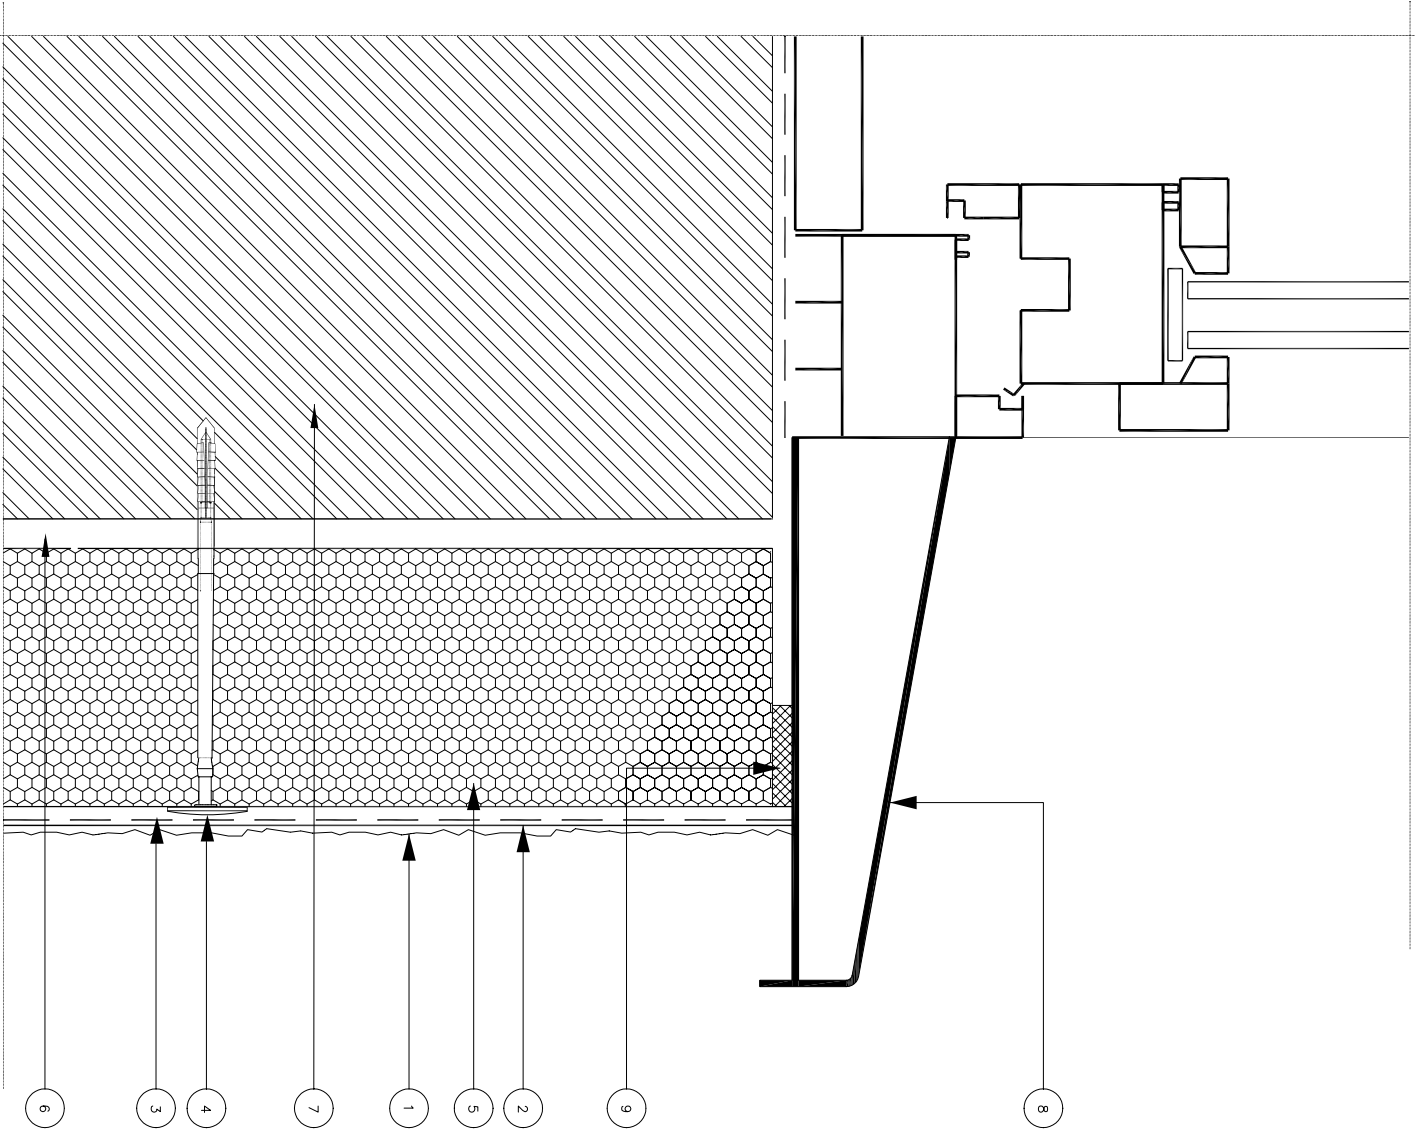

REV	DATE	COMMENTS

CONTRACT: .  
. . .

**Telling Lime Products Ltd.**  
Frimosa Avenue  
Frimosa  
Worcestershire  
WV7 9JG BWM  
Tel: 01902 289277  
Fax: 01902 289277

  
DRAWING TITLE :  
Typical Linetics Detail  
Typical Sill detail

SCALE A1 SCALE A2 SCALE A3  
NTS NTS NTS  
DRAWN: JACE DATE: JACE REV: #