


1. Unilit decorative finish
2. Unilit 65M
3. PCISO glass fibre reinforcement bedded in Unilit 15P2
4. Approved mechanical fixing for insulation slab
5. FOAMGLAS® EWI insulation slab
6. Unilit K lime adhesive or PC156 cement
7. Masonry Substrate
8. PPC aluminium oversill site measured to suit and secured in accordance with TLP recommendations to suit individual projects.
9. Compressible sealing tape.

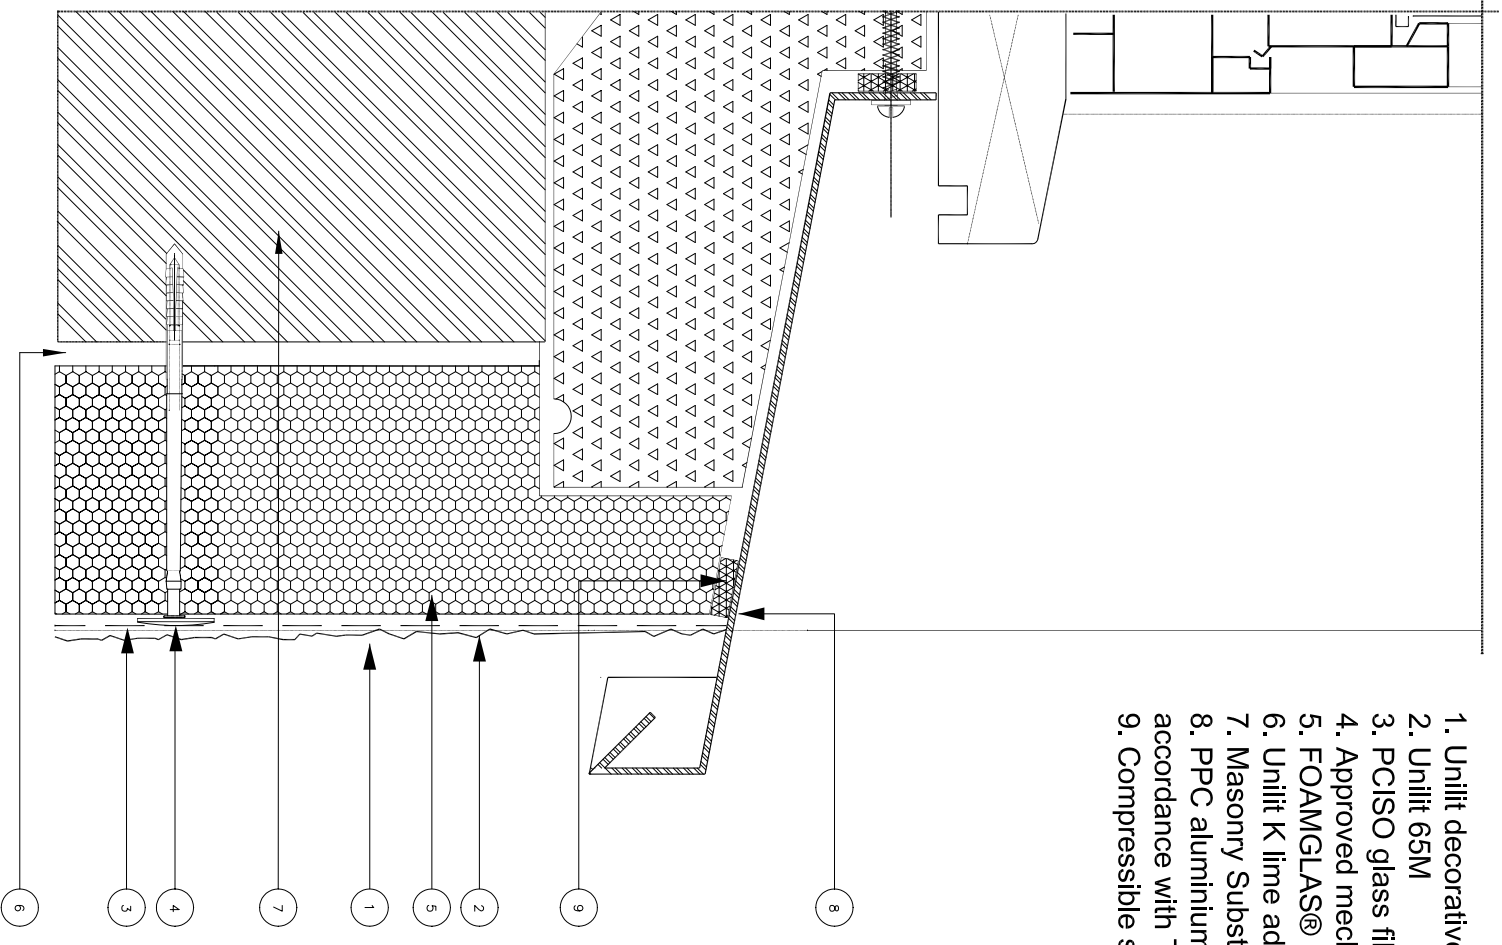

REV	DATE	COMMENTS

CONTRACT:

**Telling Lime Products Ltd.**  
 Fenrose Avenue  
 Fenrose  
 Warrington  
 WV7 9BNW  
 Tel: 01902 289277  
 Fax: 01902 289277



DRAWING TITLE:  
 Typical Linetics Detail  
 Typical oversill detail (to existing)

SCALE A1	SCALE A2	SCALE A3
NTS	NTS	NTS
DESIGN	DRWING	REV
DATE	JAN08	#
	TLP-F-G-12	