


Notes


- 1. Unlitt decorative finish
- 2. Unlitt 65M
- 3. PC150 glass fibre reinforcement bedded in Unlitt 15P2
- 4. Approved mechanical fixing for insulation slab
- 5. FOAMGLAS® EWI® insulation
- 6. Unlitt K PC156 adhesive
- 7. Masonry Substrate
- 8. Mechanically fixed Bellcast Bead
- 9. Anticipated line of DPC
- 10. PC56 Adhesive
- 11. Ground level
- 12. Land drain
- 13. Compressible sealing tape

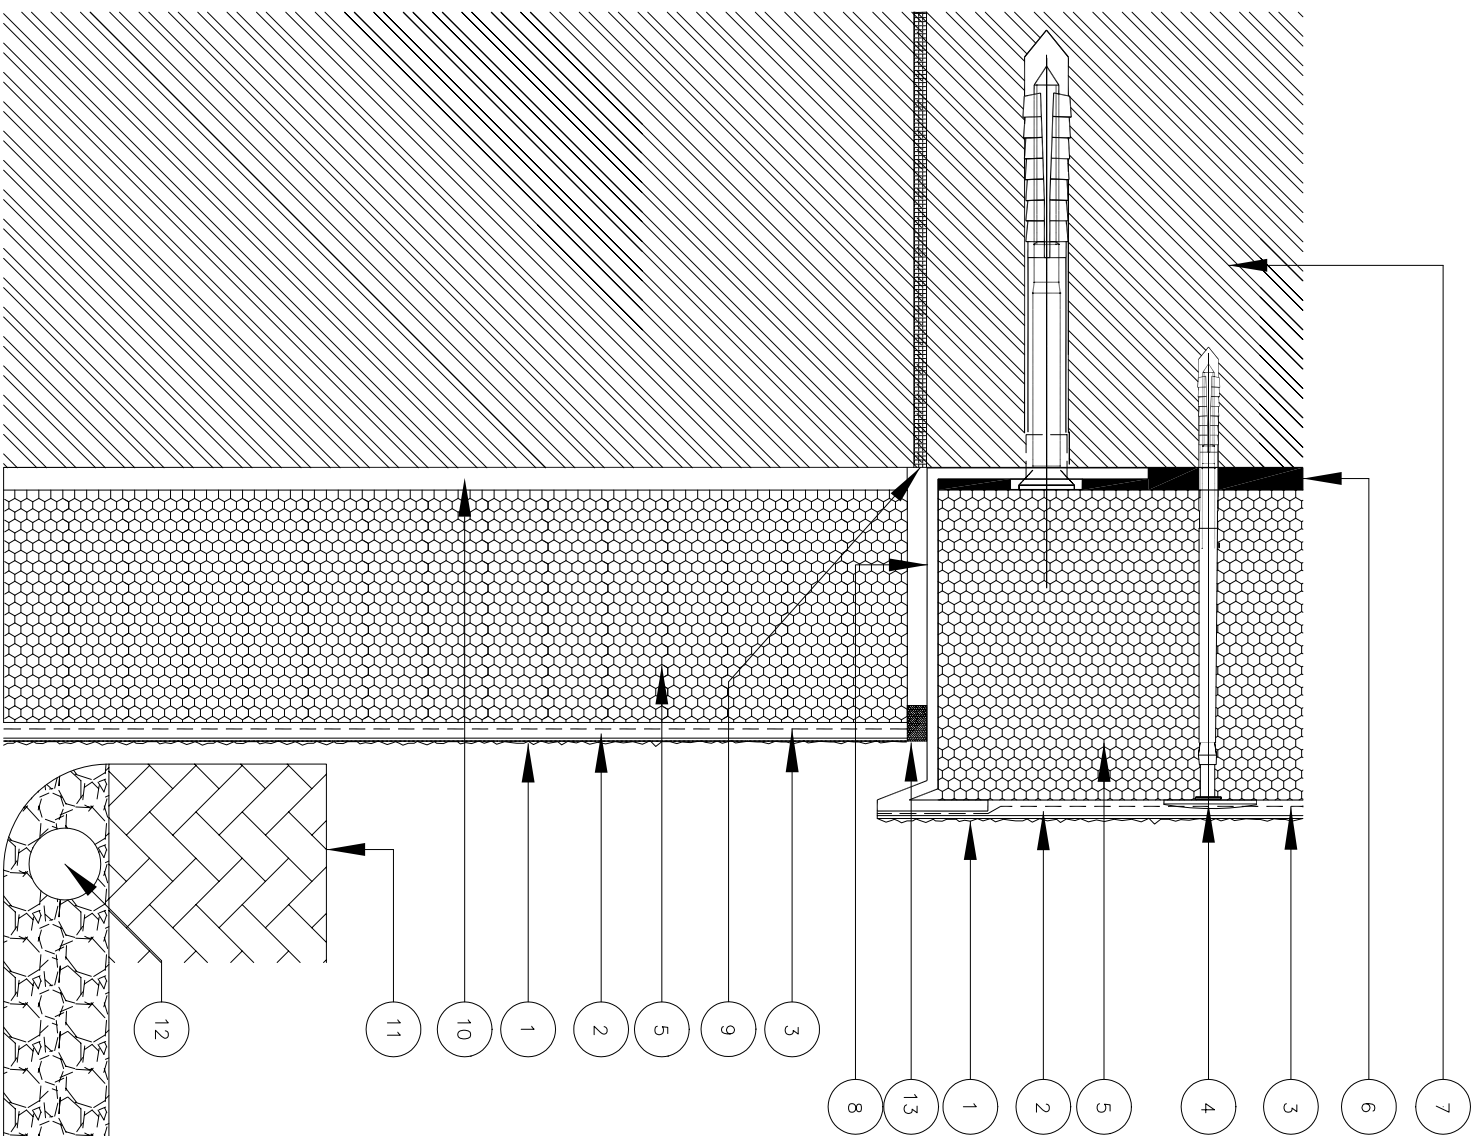

REV	DATE	COMMENTS

CONTRACT: _____

Telling Lime Products Ltd.
 Fenrose Avenue
 Fenrose, Warrington
 Warrington, Cheshire
 WV7 9JG BWM
 Tel: 01902 289277
 Fax: 01902 289777



DRAWING TITLE:
 Typical Linetics Detail
 Base detail below ground

SCALE A1	SCALE A2	SCALE A3
NTS	NTS	NTS

DRAWN	REV	DRAWING NO.	REV
JAMES		TLP-F-G-13	