


Notes

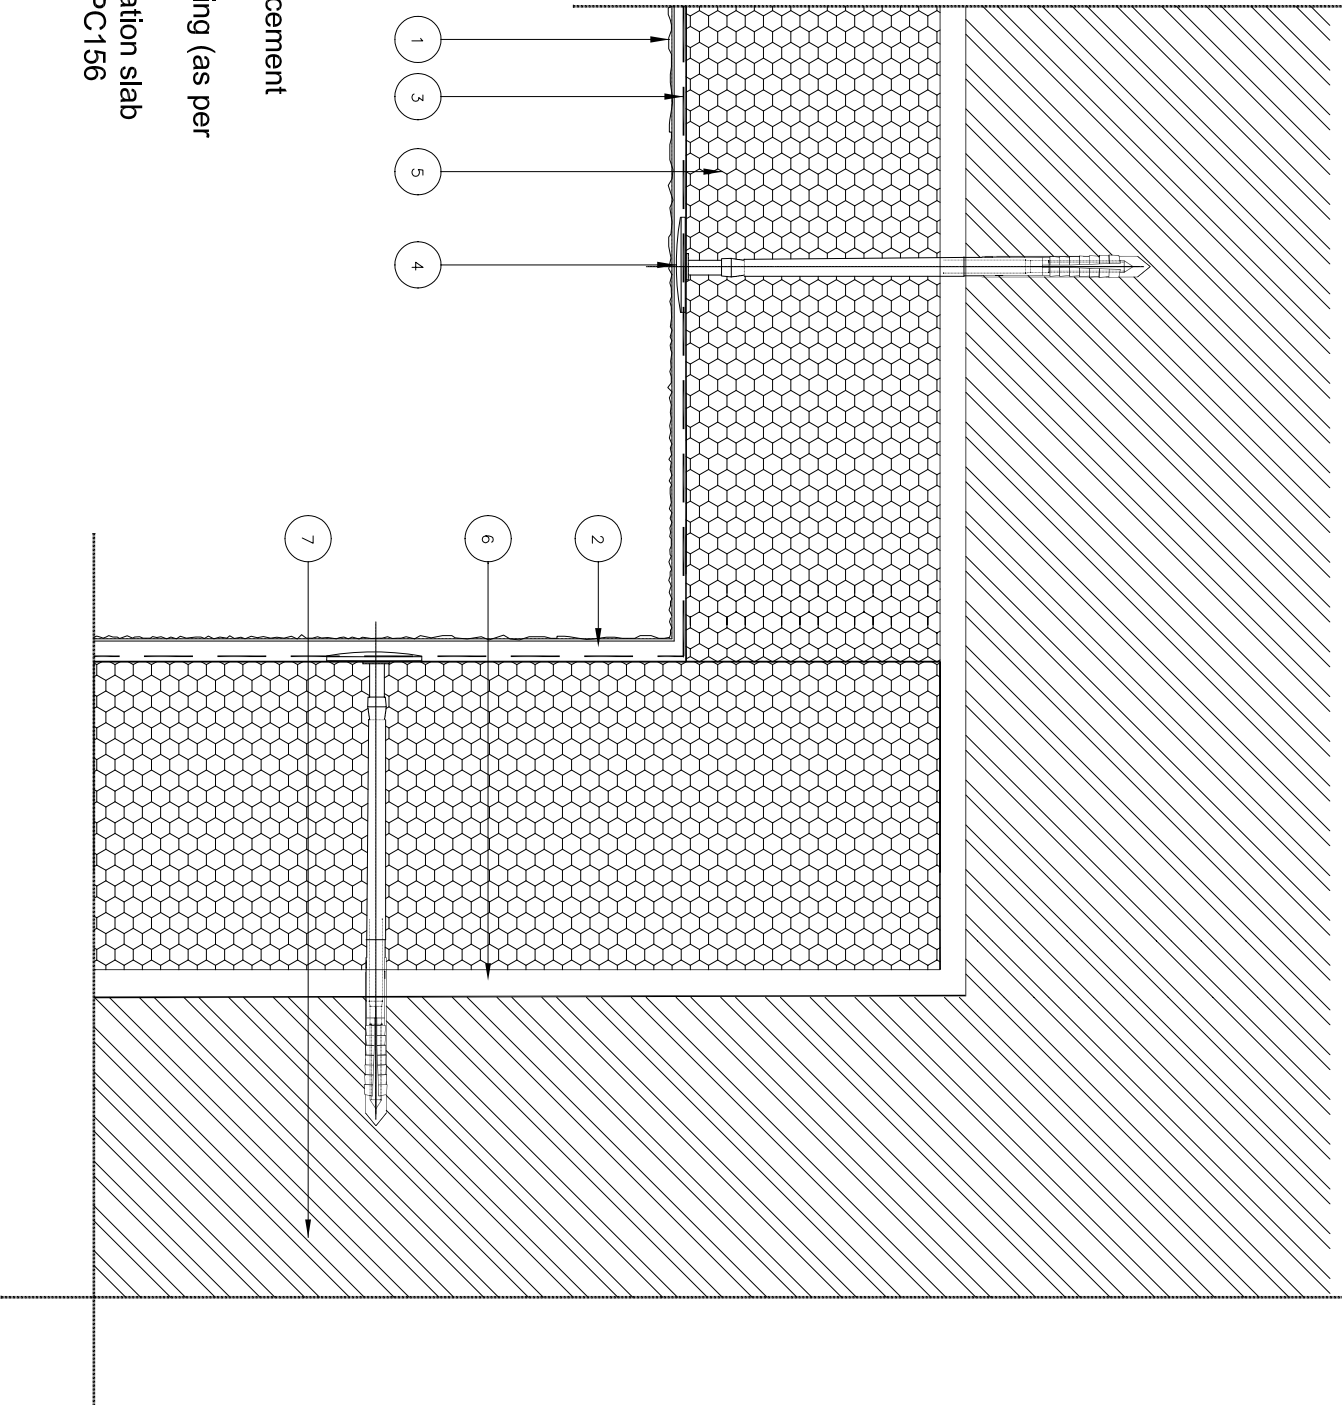

1. Unlitt decorative finish
2. Unlitt 65M
3. PCI50 glass fibre reinforcement bedded in Unlitt 15P2
4. Approved mechanical fixing (as per specification)
5. FOAMGLAS® EWI insulation slab
6. Unlitt K lime adhesive or PC156 cement
7. Masonry Substrate

REV	DATE	COMMENTS

CONTRACT:

Telling Lime Products Ltd.
 Phoenix Avenue
 Park Farm
 Warrington
 WA9 9JW
 Tel: 01902 289277
 Fax: 01902 289277



DRAWING TITLE:
 Typical Linetics Detail
 Internal corner detail

SCALE A1	SCALE A2	SCALE A3
NTS	NTS	NTS
DRAWN	DRAWING NO.	REV
DATE	JAMES	TLP-F-G-15
		#