


Notes

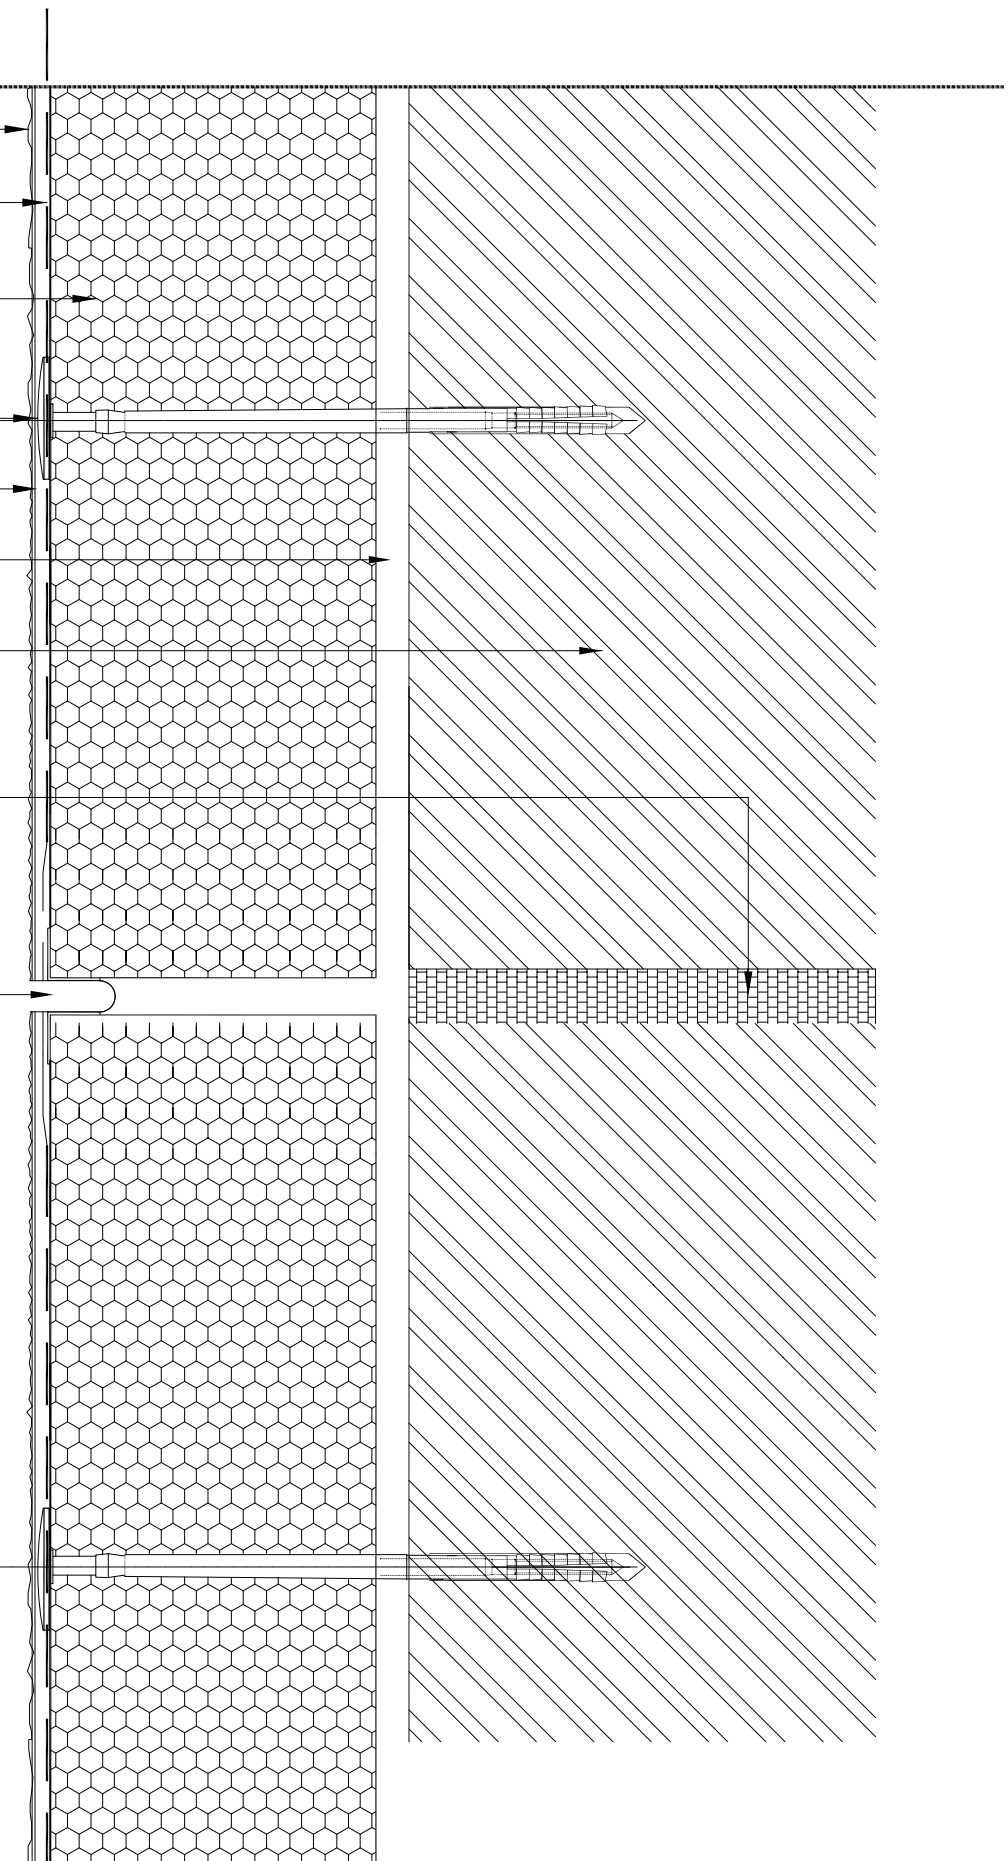

- 1. Unilit decorative finish
- 2. Unilit 65M
- 3. PCI50 glass fibre reinforcement bedded in Unilit 15P2
- 4. Approved mechanical fixing (as per specification)
- 5. FOAMGLAS® EWI insulation slab
- 6. Unilit K lime adhesive or PC156 cement
- 7. Masonry Substrate
- 8. Back to back movement joint
- 9. Movement joint in building

REV/	DATE	COMMENTS

CONTRACT:

.....

Telling Lime Products Ltd.
 Fernrose Avenue
 Walsingham
 Norfolk
 NN17 9JW
 Tel: 01892 289277
 Fax: 01892 289277



DRAWING TITLE :
 Typical Linetics Detail
 Movement joint detail option 1

SCALE A1	SCALE A2	SCALE A3
NTS	NTS	NTS
DRAWN JMK	DESIGNED TLP	REV #
DATE	DRAWING NO. TLP-F-G-17	