


Notes

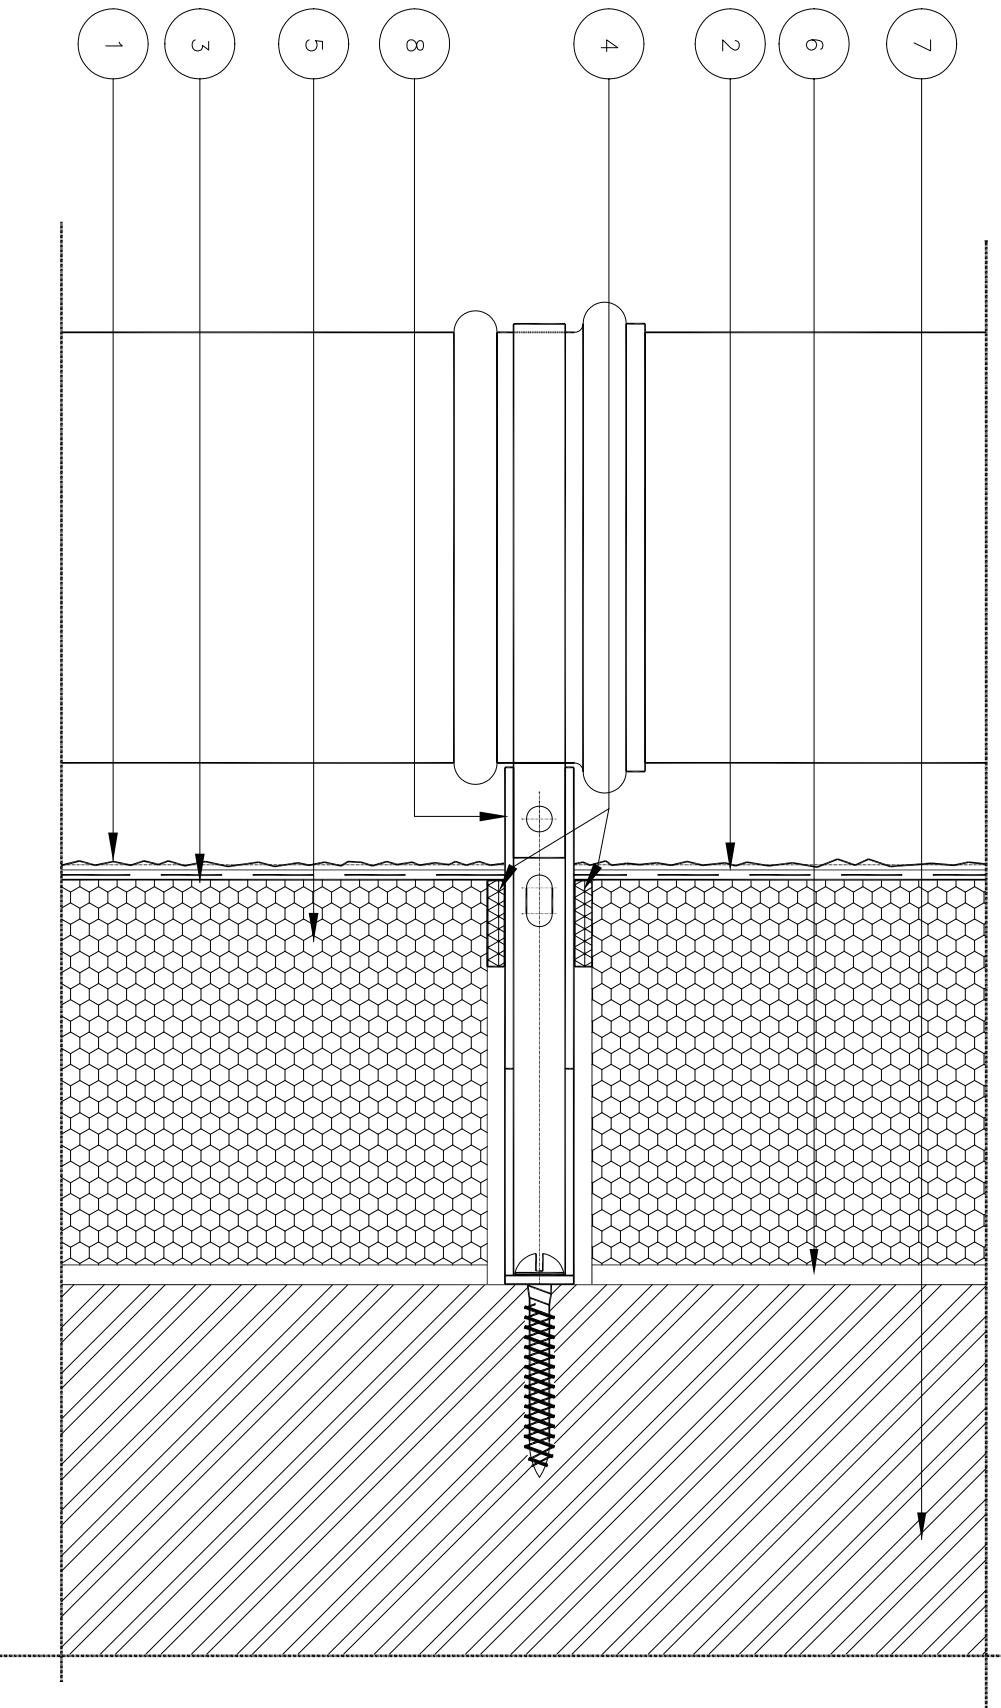


- 1. Unilit decorative finish
- 2. Unilit 65M
- 3. PCI50 glass fibre reinforcement bedded in Unilit 15PP2
- 4. Compressible sealing tape
- 5. FOAMGLAS® EWI insulation slab
- 6. Unilit K lime adhesive or PC156 cement
- 7. Masonry Substrate
- 8. External attachment support bracket

REV	DATE	COMMENTS

CONTRACT: . . .

Telling Lime Products Ltd.
Frimosa Avenue
Widewater Farm
Weymouth
Dorset DT99 8AW
Tel: 01902 289277
Fax: 01902 289277



DRAWING TITLE :
Typical Linetics Detail
External attachment fixing detail 01

SCALE A1	SCALE A2	SCALE A3
NTS	NTS	NTS
DRAWN	DRWING NO.	REV
DATE	JAN03	#