

FINISHES / NOTES

VARIOUS FINISHES AVAILABLE

GRADE 6063T6 MILL FINISH.PRE PUNCHED TO SUIT TILE MODULE

GRADE 6063T6. MILL FINISH VARIABLE BRACKETS AND SIZES

GRADE 3005H47. PPC FROM STANDARD RANGE

GRADE 6063T6. SILVER ANODIZED

GRADE 6063T6. SILVER ANODIZED OR PPC

GRADE 3005H47. MILL FINISH

- KEY COMPONENT LEGEND**
- (A) PORCELAIN PANEL
 - (B) VERTICAL ALUMINIUM T SECTION SUPPORT
 - (C) ALUMINIUM BRACKET WITH ISOLATION PAD
 - (D) 6803 RAIL PROFILE ANODISED BLACK
 - (E) 50MM TOP CLIP WITH ADJUSTABLE SCREW
 - (F) 50MM INTERMEDIATE / BASE CLIP
 - (G) RESTRAINING CLIPS

(1) INDICATIVE FINISHES NOT BY TELLING Eg :

- INSULATION
- BREATHER MEMBRANE
- STEEL FRAMING SYSTEM
- INTERNAL FINISHES
- GLAZING SYSTEMS AND SEALS
- CLOSURE TRIMS / FLASHINGS

Rev.	Date	Comments
------	------	----------



Telling Architectural Ltd
 7 The Dell
 Enterprise Drive
 Four Ashes
 Wolverhampton
 WV10 7DF
 Tel : 01902 797 700
 Fax : 01902 797 720

© Telling Architectural Ltd
 Do not scale from this drawing. If in doubt ask

Material :
PORCELAIN PANELS

Series :
**A SERIES
 HORIZONTAL RAIL &
 VERTICAL T TO SFS**


Drawing Title :
**SYSTEM COMPONENTS AND
 NOTES**

Scale :
1 : 5

Drawn : HB
 Date : FEB 15

Size	Drawing No.	Rev.
A3	POR-A-INDEX	



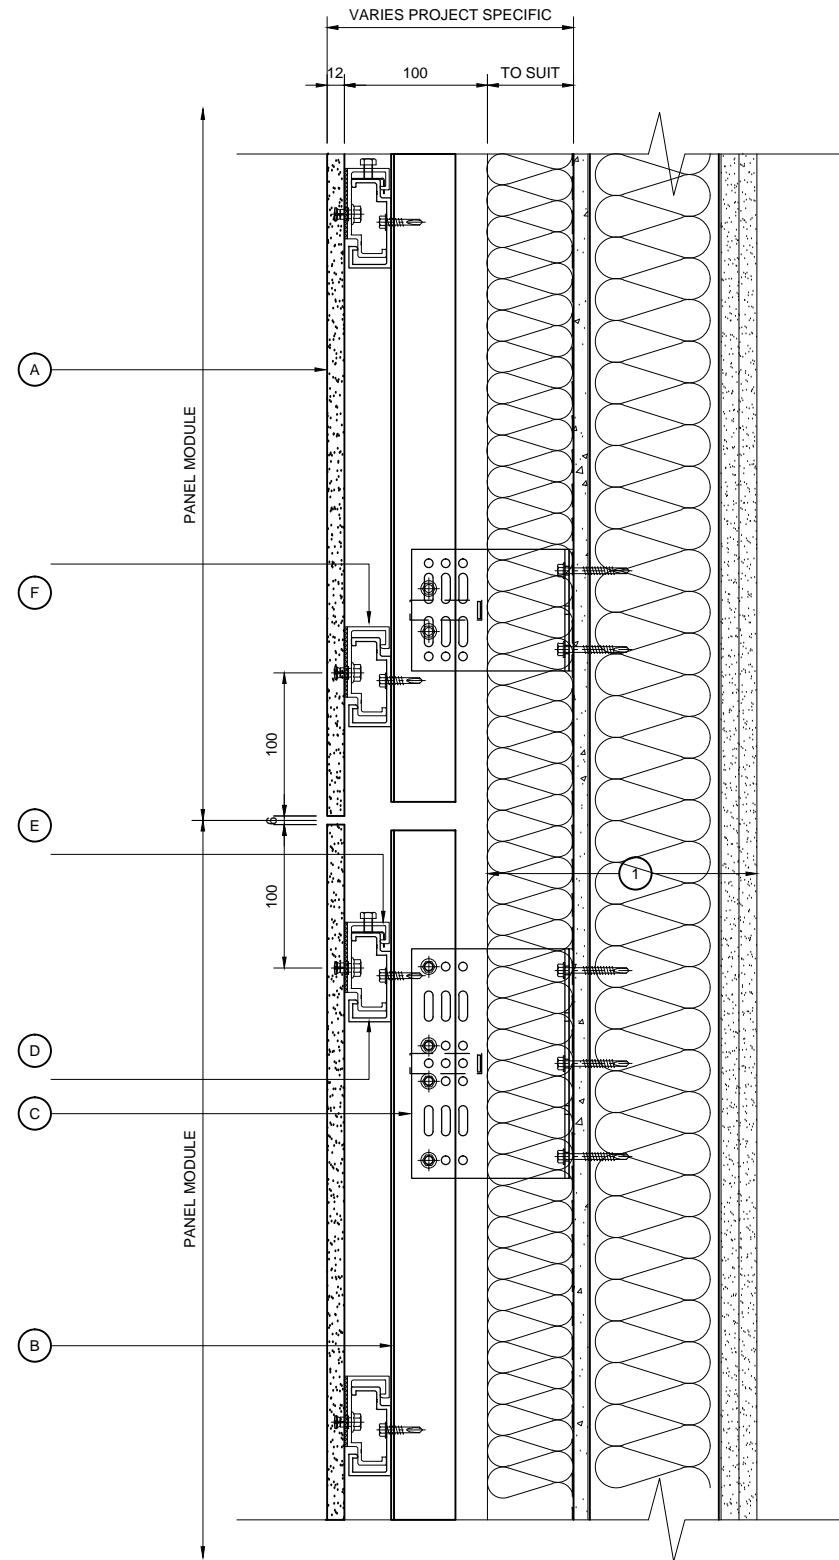

VERTICAL SECTION

NOTE:
THESE STANDARD DETAILS DO NOT
INCORPORATE FIRE BARRIER
REQUIREMENTS AROUND WINDOW
OPENINGS AND FLOOR SLABS.
THESE INTERFACING
REQUIREMENTS MUST BE
REVIEWED WITH THE LOCAL FIRE
INSPECTOR BEFORE FINALISATION
OF DETAILS.

KEY COMPONENT LEGEND

- (A) PORCELAIN PANEL
- (B) VERTICAL ALUMINIUM T SECTION SUPPORT
- (C) ALUMINIUM BRACKET WITH ISOLATION PAD
- (D) 6803 RAIL PROFILE ANODISED BLACK
- (E) 50MM TOP CLIP WITH ADJUSTABLE SCREW
- (F) 50MM INTERMEDIATE / BASE CLIP
- (G) RESTRAINING CLIPS

- ① INDICATIVE FINISHES NOT BY TELLING Eg :
- INSULATION
 - BREATHER MEMBRANE
 - STEEL FRAMING SYSTEM
 - INTERNAL FINISHES
 - GLAZING SYSTEMS AND SEALS
 - CLOSURE TRIMS / FLASHINGS

Rev.	Date	Comments



Telling Architectural Ltd
7 The Dell
Enterprise Drive
Four Ashes
Wolverhampton
WV10 7DF
Tel : 01902 797 700
Fax : 01902 797 720

© Telling Architectural Ltd
Do not scale from this drawing. If in doubt ask


Material :
PORCELAIN PANELS

Series :
**A SERIES
HORIZONTAL RAIL &
VERTICAL T TO SFS**

Drawing Title :
VERTICAL SECTION

Scale :
1 : 5
Drawn : HB
Date : FEB 15

Size	Drawing No.	Rev.
A3	POR-AD01	

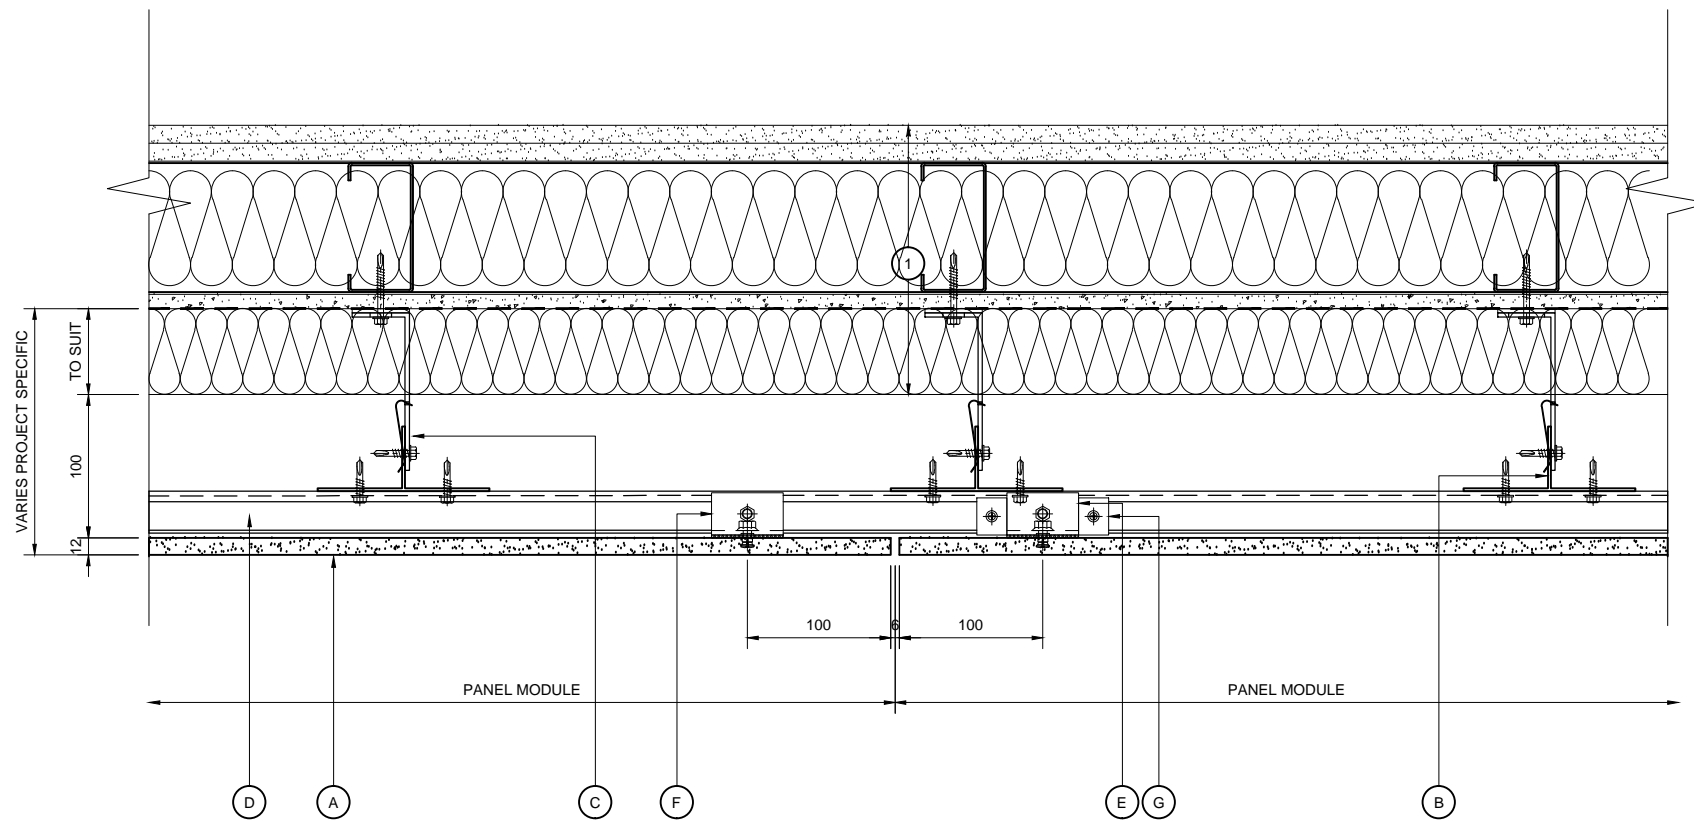

KEY COMPONENT LEGEND

- (A) PORCELAIN PANEL
- (B) VERTICAL ALUMINIUM T SECTION SUPPORT
- (C) ALUMINIUM BRACKET WITH ISOLATION PAD
- (D) 6803 RAIL PROFILE ANODISED BLACK
- (E) 50MM TOP CLIP WITH ADJUSTABLE SCREW
- (F) 50MM INTERMEDIATE / BASE CLIP
- (G) RESTRAINING CLIPS

- (1) INDICATIVE FINISHES NOT BY TELLING Eg :
- INSULATION
 - BREATHER MEMBRANE
 - STEEL FRAMING SYSTEM
 - INTERNAL FINISHES
 - GLAZING SYSTEMS AND SEALS
 - CLOSURE TRIMS / FLASHINGS

Rev.	Date	Comments



Telling Architectural Ltd
 7 The Dell
 Enterprise Drive
 Four Ashes
 Wolverhampton
 WV10 7DF
 Tel : 01902 797 700
 Fax : 01902 797 720

© Telling Architectural Ltd
 Do not scale from this drawing. If in doubt ask

Material :
PORCELAIN PANELS

Series :
**A SERIES
 HORIZONTAL RAIL &
 VERTICAL T TO SFS**


Drawing Title :
HORIZONTAL SECTION

Scale :
1 : 5
 Drawn : HB
 Date : FEB 15

Size	Drawing No.	Rev.
A3	POR-AD02	

NOTE:
 THESE STANDARD DETAILS DO NOT
 INCORPORATE FIRE BARRIER
 REQUIREMENTS AROUND WINDOW
 OPENINGS AND FLOOR SLABS.
 THESE INTERFACING
 REQUIREMENTS MUST BE
 REVIEWED WITH THE LOCAL FIRE
 INSPECTOR BEFORE FINALISATION
 OF DETAILS.

HORIZONTAL SECTION

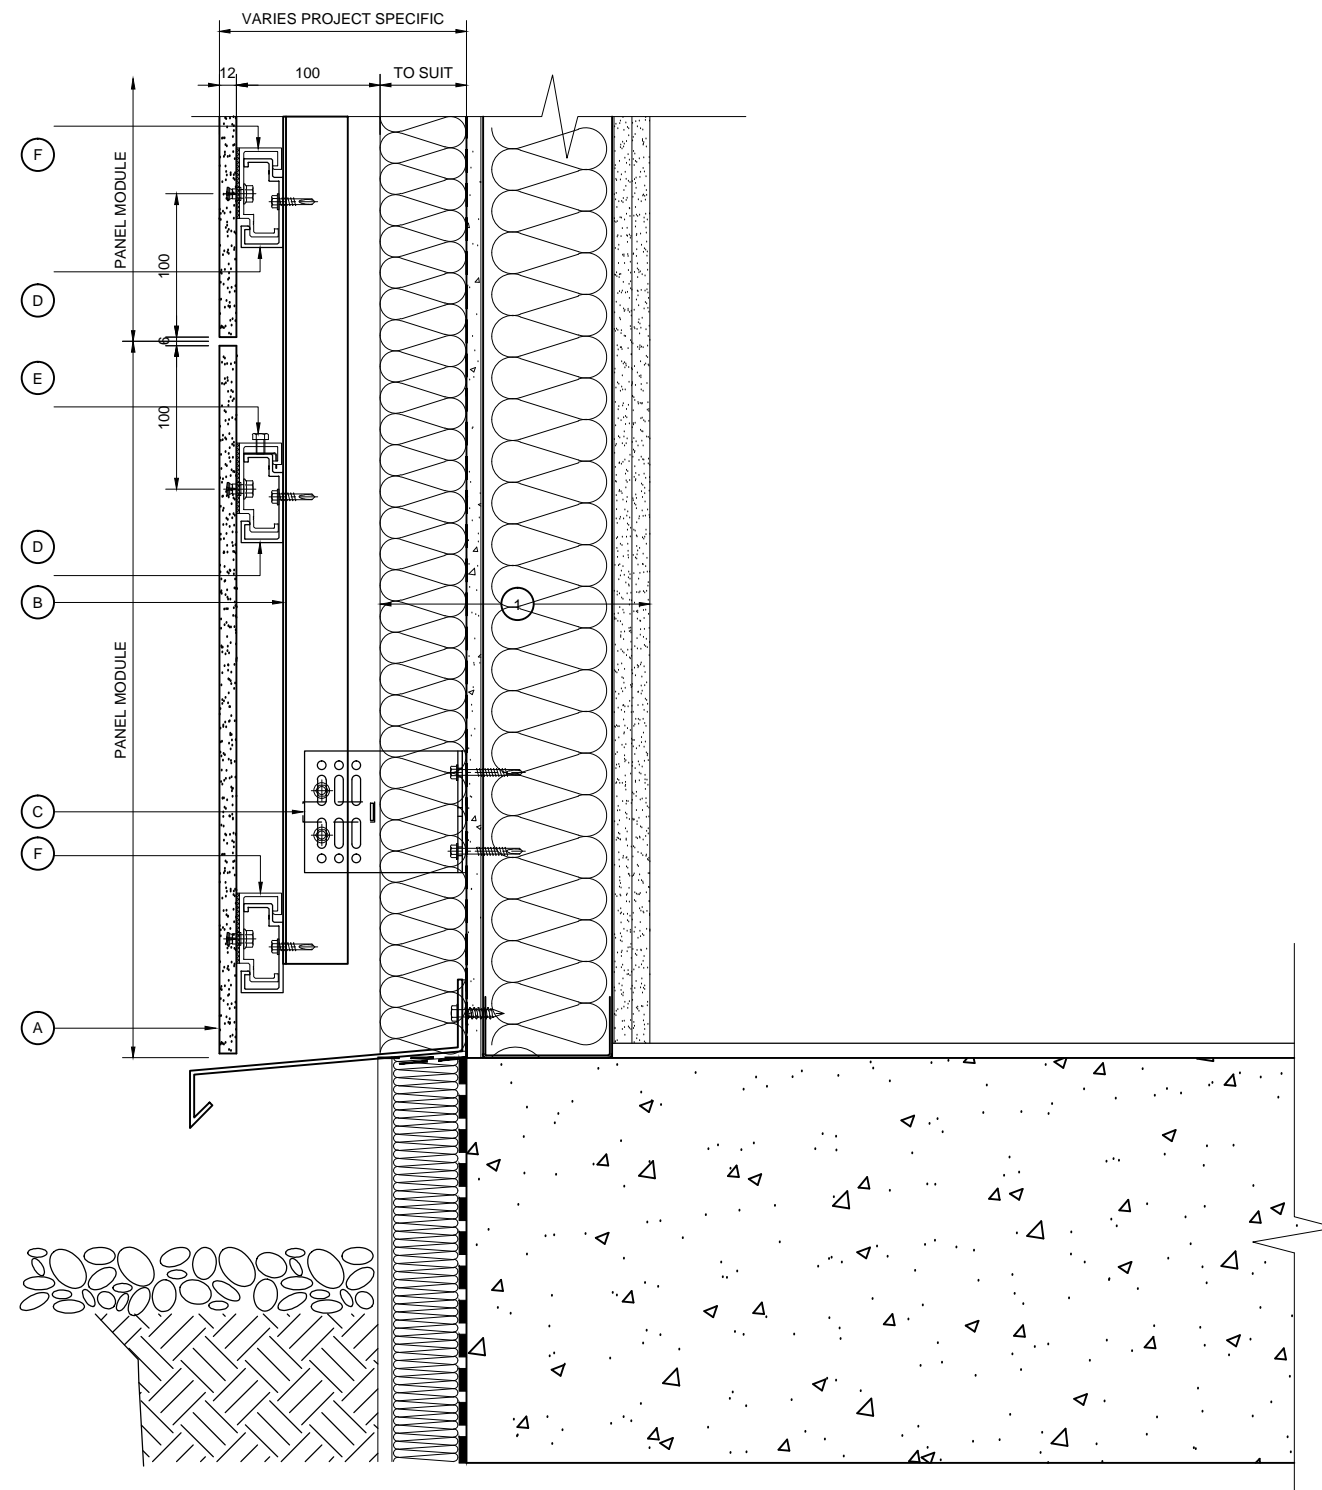

BASE DETAIL

NOTE:
THESE STANDARD DETAILS DO NOT
INCORPORATE FIRE BARRIER
REQUIREMENTS AROUND WINDOW
OPENINGS AND FLOOR SLABS.
THESE INTERFACING
REQUIREMENTS MUST BE
REVIEWED WITH THE LOCAL FIRE
INSPECTOR BEFORE FINALISATION
OF DETAILS.

KEY COMPONENT LEGEND

- (A) PORCELAIN PANEL
- (B) VERTICAL ALUMINIUM T SECTION SUPPORT
- (C) ALUMINIUM BRACKET WITH ISOLATION PAD
- (D) 6803 RAIL PROFILE ANODISED BLACK
- (E) 50MM TOP CLIP WITH ADJUSTABLE SCREW
- (F) 50MM INTERMEDIATE / BASE CLIP
- (G) RESTRAINING CLIPS

(1) INDICATIVE FINISHES NOT BY TELLING Eg:

- INSULATION
- BREATHER MEMBRANE
- STEEL FRAMING SYSTEM
- INTERNAL FINISHES
- GLAZING SYSTEMS AND SEALS
- CLOSURE TRIMS / FLASHINGS

Rev.	Date	Comments



Telling Architectural Ltd
7 The Dell
Enterprise Drive
Four Ashes
Wolverhampton
WV10 7DF
Tel: 01902 797 700
Fax: 01902 797 720

© Telling Architectural Ltd
Do not scale from this drawing. If in doubt ask


Material :
PORCELAIN PANELS

Series :
**A SERIES
HORIZONTAL RAIL &
VERTICAL T TO SFS**

Drawing Title :
BASE DETAIL

Scale :
1 : 5
Drawn : HB
Date : FEB 15

Size	Drawing No.	Rev.
A3	POR-AD03	

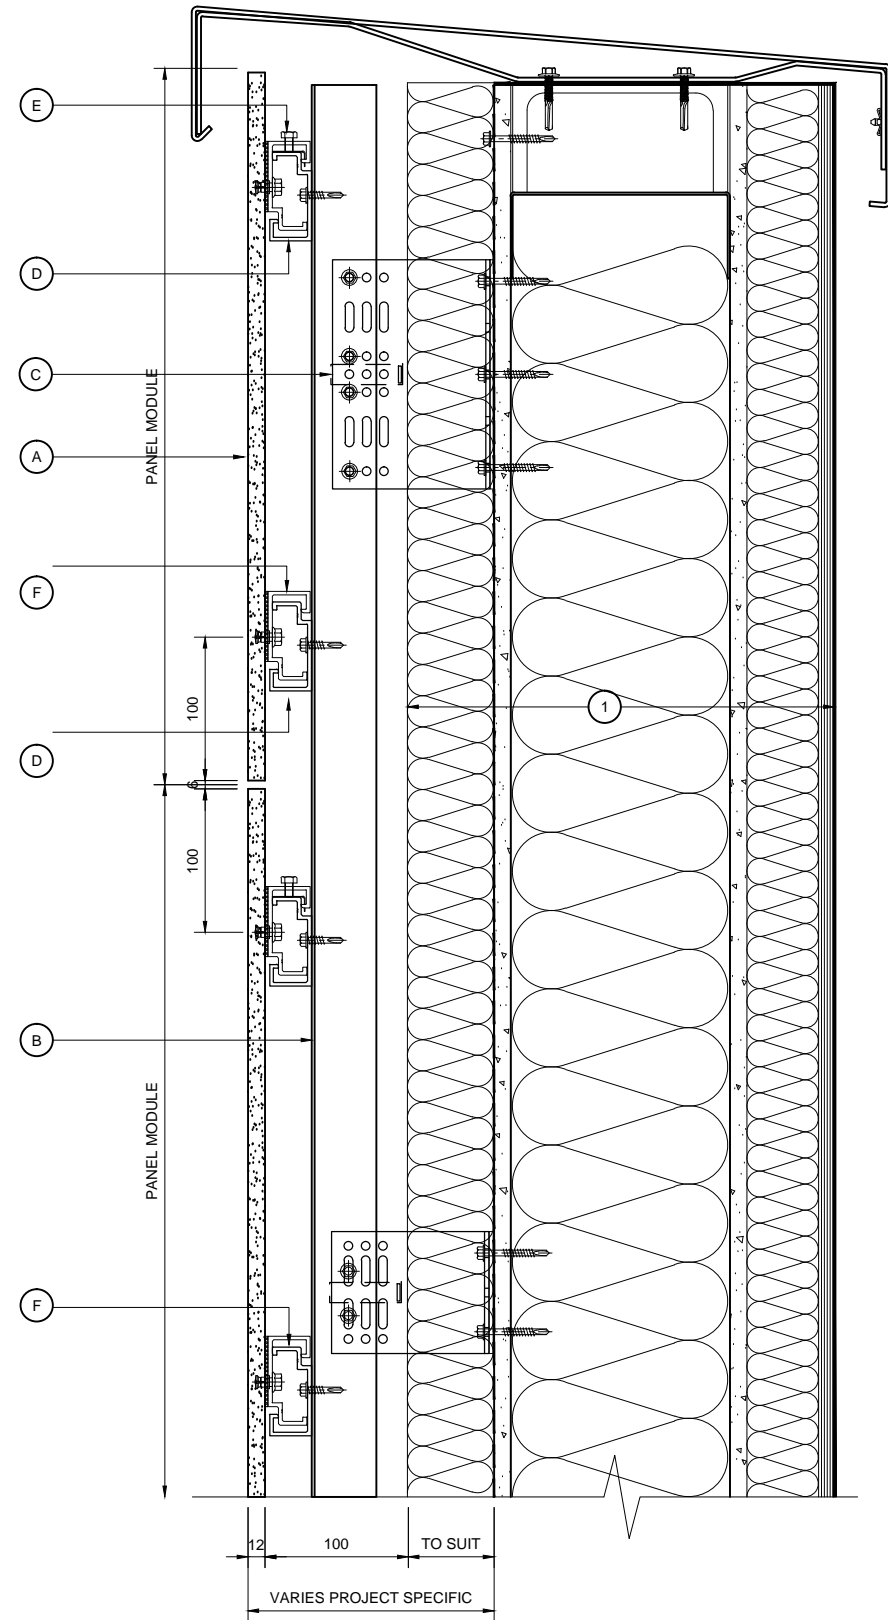

PARAPET DETAIL

NOTE:
THESE STANDARD DETAILS DO NOT
INCORPORATE FIRE BARRIER
REQUIREMENTS AROUND WINDOW
OPENINGS AND FLOOR SLABS.
THESE INTERFACING
REQUIREMENTS MUST BE
REVIEWED WITH THE LOCAL FIRE
INSPECTOR BEFORE FINALISATION
OF DETAILS.

KEY COMPONENT LEGEND

- (A) PORCELAIN PANEL
- (B) VERTICAL ALUMINIUM T SECTION SUPPORT
- (C) ALUMINIUM BRACKET WITH ISOLATION PAD
- (D) 6803 RAIL PROFILE ANODISED BLACK
- (E) 50MM TOP CLIP WITH ADJUSTABLE SCREW
- (F) 50MM INTERMEDIATE / BASE CLIP
- (G) RESTRAINING CLIPS

(1) INDICATIVE FINISHES NOT BY TELLING Eg :

- INSULATION
- BREATHER MEMBRANE
- STEEL FRAMING SYSTEM
- INTERNAL FINISHES
- GLAZING SYSTEMS AND SEALS
- CLOSURE TRIMS / FLASHINGS

Rev.	Date	Comments
------	------	----------



Telling Architectural Ltd
7 The Dell
Enterprise Drive
Four Ashes
Wolverhampton
WV10 7DF
Tel : 01902 797 700
Fax : 01902 797 720

© Telling Architectural Ltd
Do not scale from this drawing. If in doubt ask


Material :
PORCELAIN PANELS

Series :
**A SERIES
HORIZONTAL RAIL &
VERTICAL T TO SFS**

Drawing Title :
PARAPET DETAIL

Scale : 1 : 5
Drawn : HB
Date : FEB 15

Size	Drawing No.	Rev.
A3	POR-AD04	

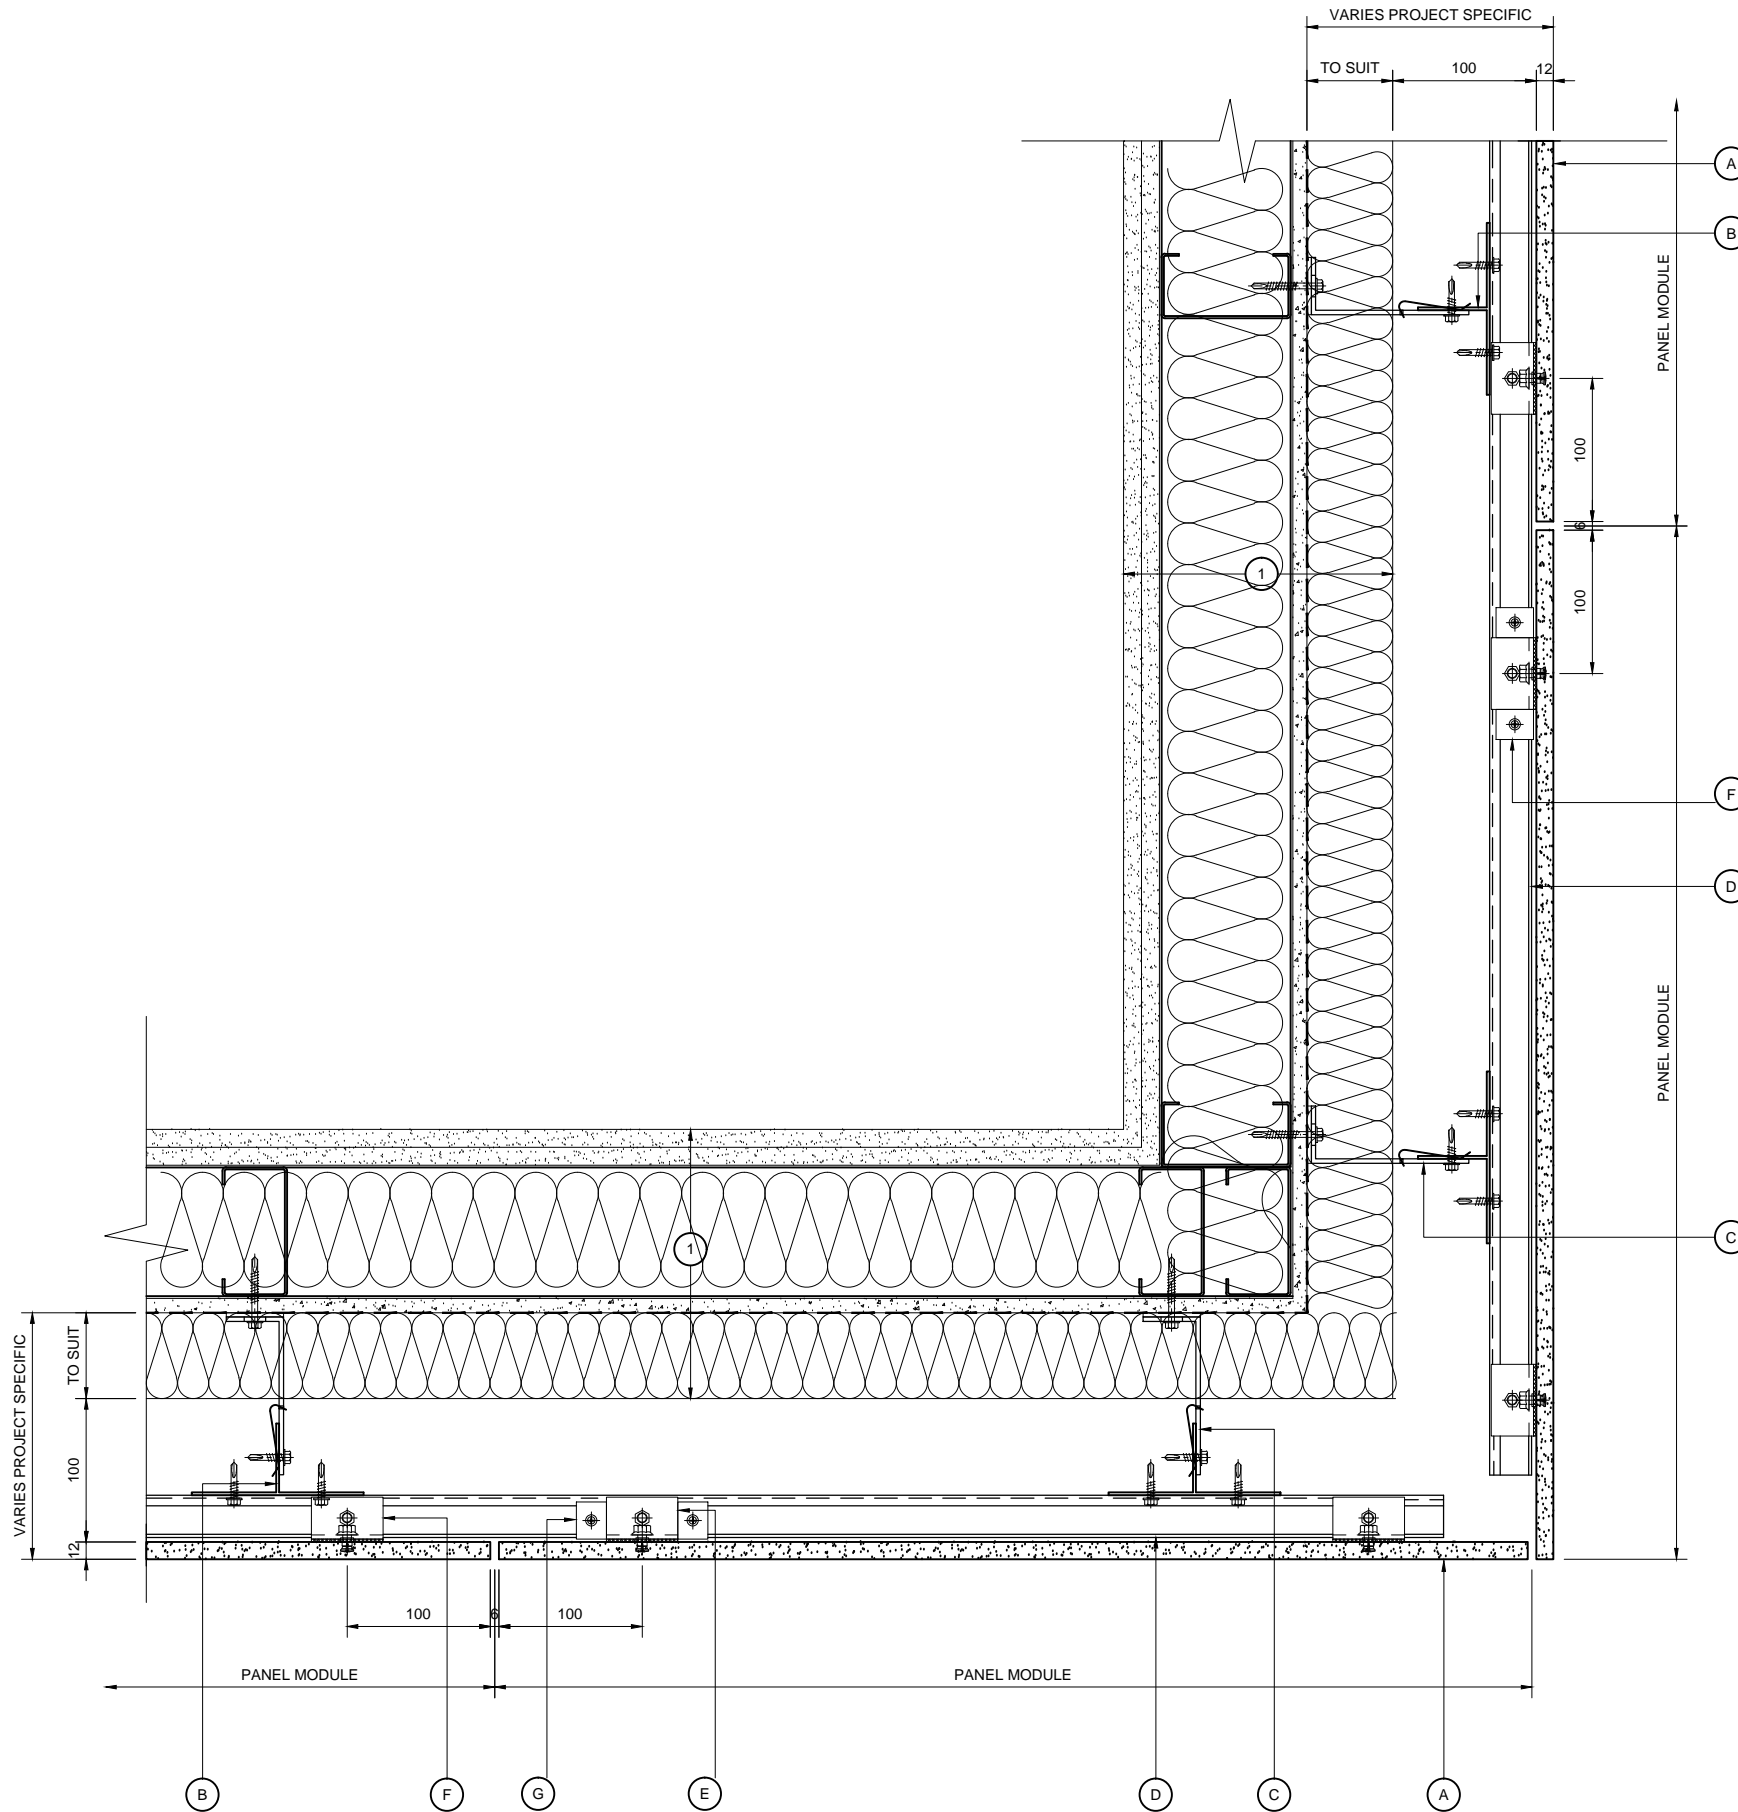

KEY COMPONENT LEGEND

- (A) PORCELAIN PANEL
- (B) VERTICAL ALUMINIUM T SECTION SUPPORT
- (C) ALUMINIUM BRACKET WITH ISOLATION PAD
- (D) 6803 RAIL PROFILE ANODISED BLACK
- (E) 50MM TOP CLIP WITH ADJUSTABLE SCREW
- (F) 50MM INTERMEDIATE / BASE CLIP
- (G) RESTRAINING CLIPS

- (1) INDICATIVE FINISHES NOT BY TELLING Eg:
- INSULATION
 - BREATHER MEMBRANE
 - STEEL FRAMING SYSTEM
 - INTERNAL FINISHES
 - GLAZING SYSTEMS AND SEALS
 - CLOSURE TRIMS / FLASHINGS

Rev.	Date	Comments



Telling Architectural Ltd
 7 The Dell
 Enterprise Drive
 Four Ashes
 Wolverhampton
 WV10 7DF
 Tel: 01902 797 700
 Fax: 01902 797 720

© Telling Architectural Ltd
 Do not scale from this drawing. If in doubt ask

Material:
PORCELAIN PANELS

Series:
**A SERIES
 HORIZONTAL RAIL &
 VERTICAL T TO SFS**


Drawing Title:
EXTERNAL CORNER DETAIL

Scale: 1 : 5
 Drawn: HB
 Date: FEB 15

Size	Drawing No.	Rev.
A3	POR-AD05	

NOTE:
 THESE STANDARD DETAILS DO NOT
 INCORPORATE FIRE BARRIER
 REQUIREMENTS AROUND WINDOW
 OPENINGS AND FLOOR SLABS.
 THESE INTERFACING
 REQUIREMENTS MUST BE
 REVIEWED WITH THE LOCAL FIRE
 INSPECTOR BEFORE FINALISATION
 OF DETAILS.

EXTERNAL CORNER DETAIL

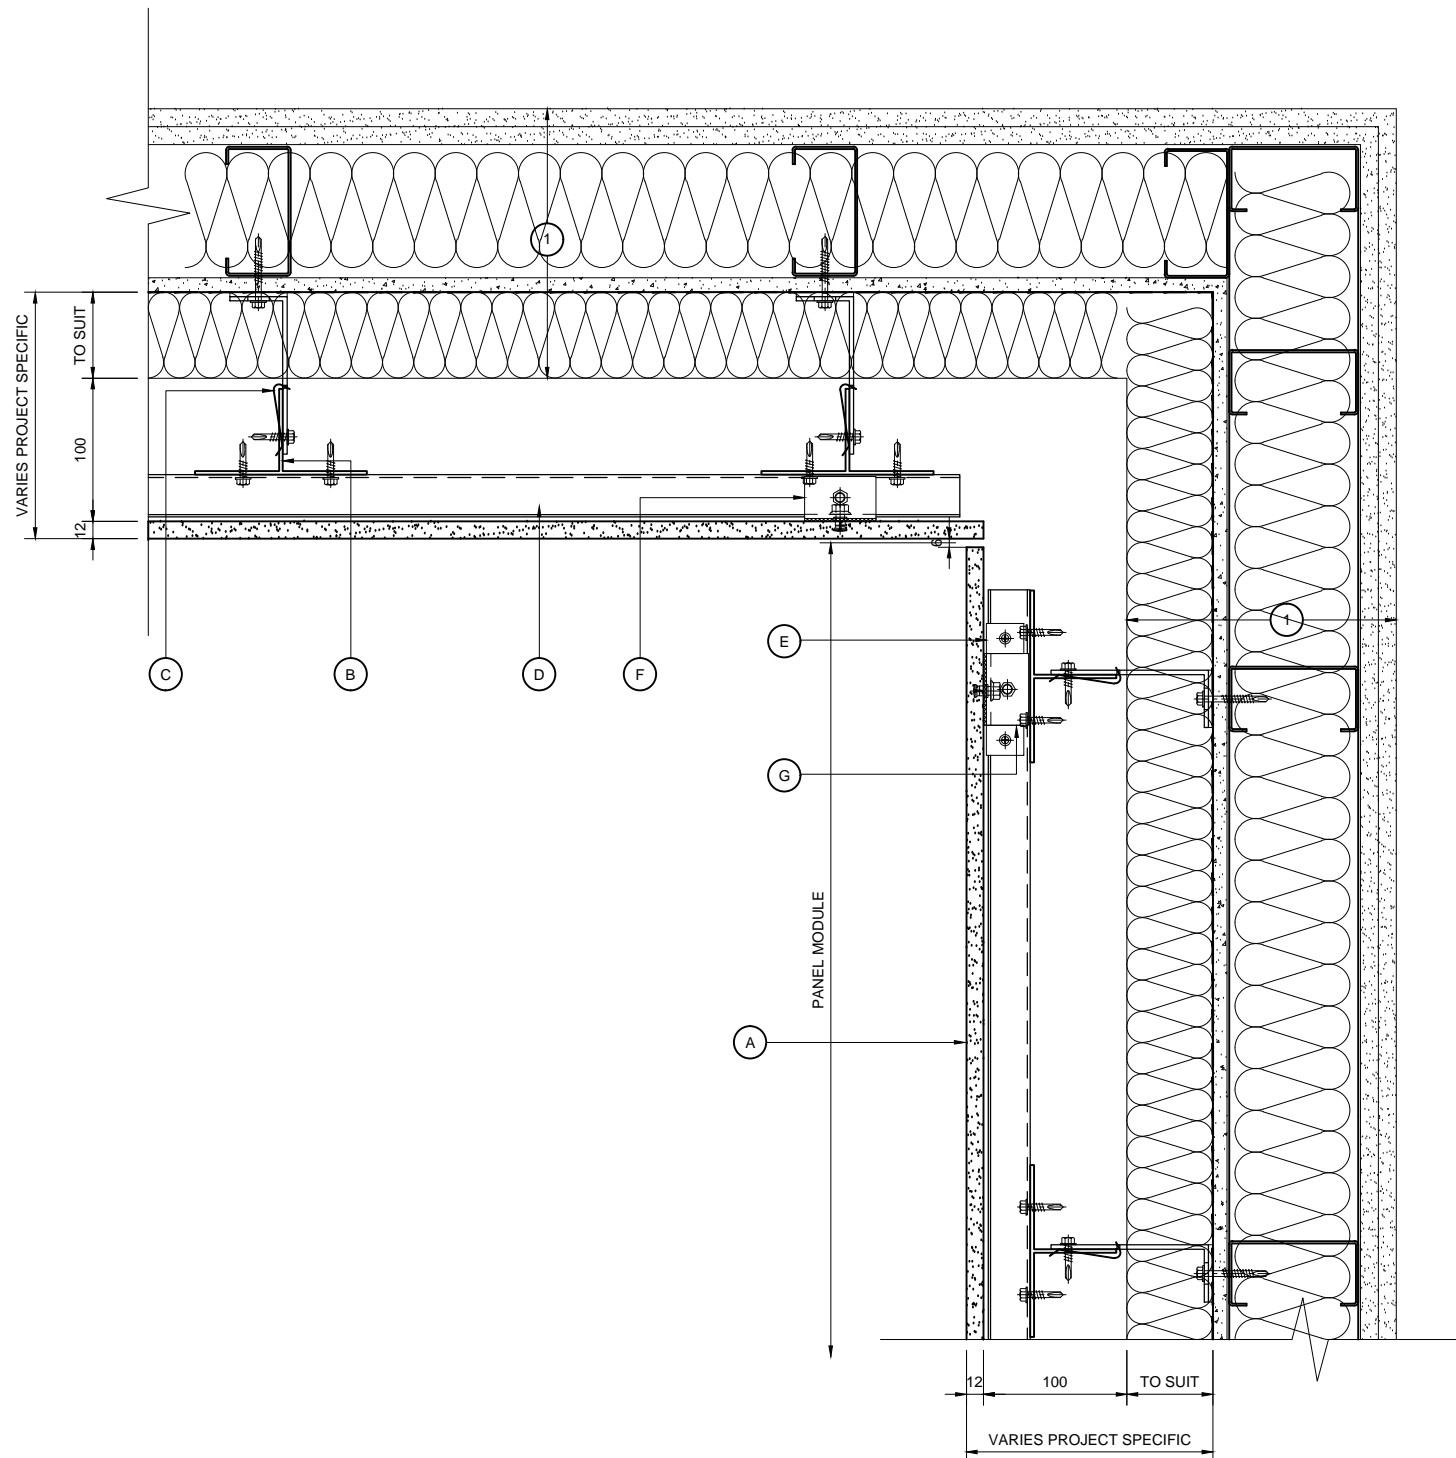

KEY COMPONENT LEGEND

- (A) PORCELAIN PANEL
- (B) VERTICAL ALUMINIUM T SECTION SUPPORT
- (C) ALUMINIUM BRACKET WITH ISOLATION PAD
- (D) 6803 RAIL PROFILE ANODISED BLACK
- (E) 50MM TOP CLIP WITH ADJUSTABLE SCREW
- (F) 50MM INTERMEDIATE / BASE CLIP
- (G) RESTRAINING CLIPS

- (1) INDICATIVE FINISHES NOT BY TELLING Eg :
- INSULATION
 - BREATHER MEMBRANE
 - STEEL FRAMING SYSTEM
 - INTERNAL FINISHES
 - GLAZING SYSTEMS AND SEALS
 - CLOSURE TRIMS / FLASHINGS

Rev.	Date	Comments



Telling Architectural Ltd
 7 The Dell
 Enterprise Drive
 Four Ashes
 Wolverhampton
 WV10 7DF
 Tel : 01902 797 700
 Fax : 01902 797 720

© Telling Architectural Ltd
 Do not scale from this drawing. If in doubt ask

Material :
PORCELAIN PANELS

Series :
**A SERIES
 HORIZONTAL RAIL &
 VERTICAL T TO SFS**

Drawing Title :
INTERNAL CORNER DETAIL


Scale :
1 : 5

Drawn : HB
 Date : FEB 15

Size	Drawing No.	Rev.
A3	POR-AD06	

NOTE:
 THESE STANDARD DETAILS DO NOT
 INCORPORATE FIRE BARRIER
 REQUIREMENTS AROUND WINDOW
 OPENINGS AND FLOOR SLABS.
 THESE INTERFACING
 REQUIREMENTS MUST BE
 REVIEWED WITH THE LOCAL FIRE
 INSPECTOR BEFORE FINALISATION
 OF DETAILS.

INTERNAL CORNER DETAIL

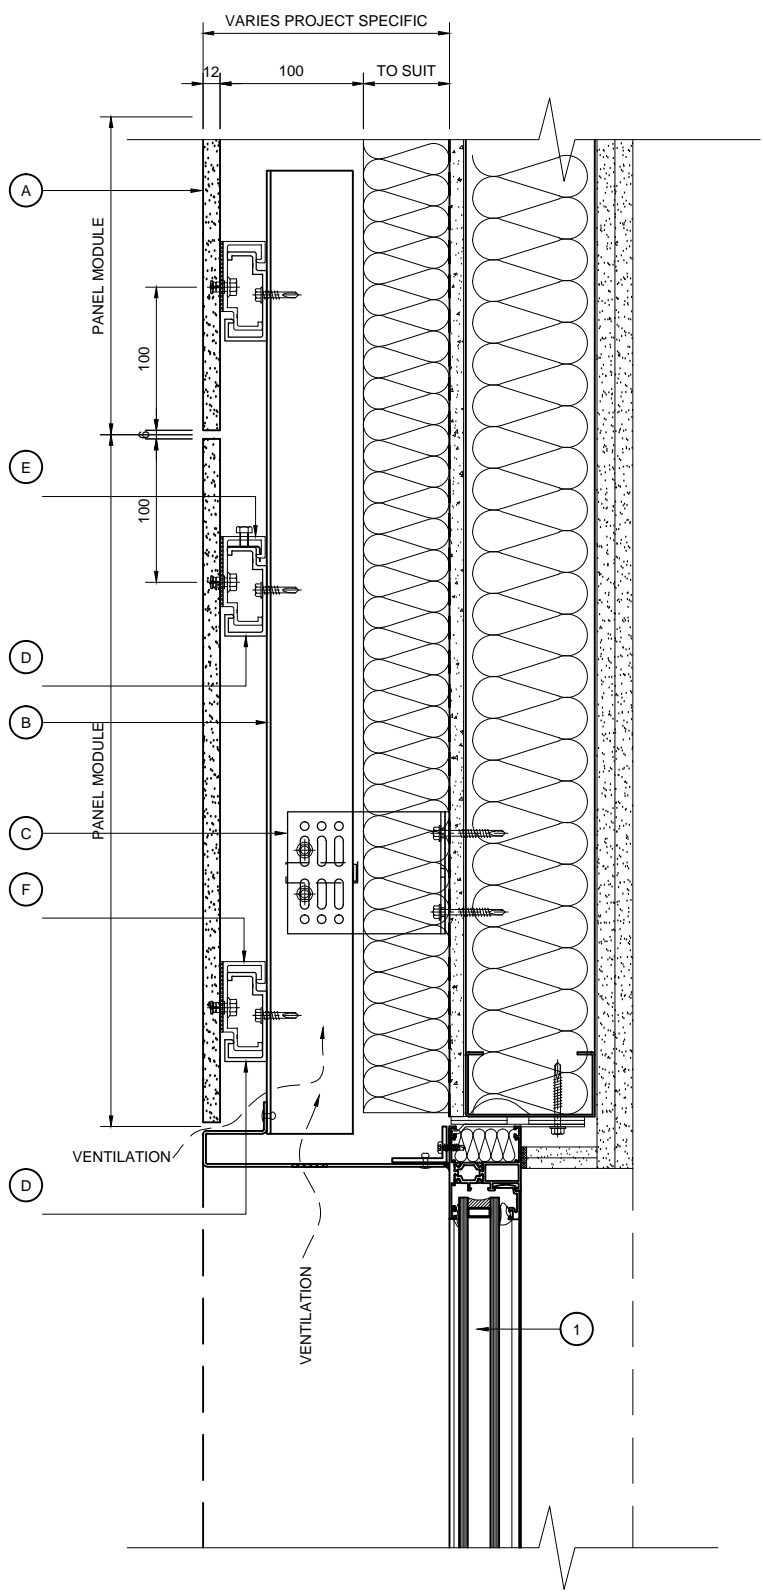

WINDOW HEAD DETAIL

NOTE:
THESE STANDARD DETAILS DO NOT
INCORPORATE FIRE BARRIER
REQUIREMENTS AROUND WINDOW
OPENINGS AND FLOOR SLABS.
THESE INTERFACING
REQUIREMENTS MUST BE
REVIEWED WITH THE LOCAL FIRE
INSPECTOR BEFORE FINALISATION
OF DETAILS.

- KEY COMPONENT LEGEND**
- (A) PORCELAIN PANEL
 - (B) VERTICAL ALUMINIUM T SECTION SUPPORT
 - (C) ALUMINIUM BRACKET WITH ISOLATION PAD
 - (D) 6803 RAIL PROFILE ANODISED BLACK
 - (E) 50MM TOP CLIP WITH ADJUSTABLE SCREW
 - (F) 50MM INTERMEDIATE / BASE CLIP
 - (G) RESTRAINING CLIPS
- (1) INDICATIVE FINISHES NOT BY TELLING Eg :
- INSULATION
 - BREATHER MEMBRANE
 - STEEL FRAMING SYSTEM
 - INTERNAL FINISHES
 - GLAZING SYSTEMS AND SEALS
 - CLOSURE TRIMS / FLASHINGS

Rev.	Date	Comments

 Telling Architectural

Telling Architectural Ltd
7 The Dell
Enterprise Drive
Four Ashes
Wolverhampton
WV10 7DF

Tel : 01902 797 700
Fax : 01902 797 720

© Telling Architectural Ltd
Do not scale from this drawing. If in doubt ask


Material :
PORCELAIN PANELS

Series :
**A SERIES
HORIZONTAL RAIL &
VERTICAL T TO SFS**

Drawing Title :
WINDOW HEAD DETAIL

Scale : 1 : 5
Drawn : HB
Date : FEB 15

Size	Drawing No.	Rev.
A3	POR-AD07	

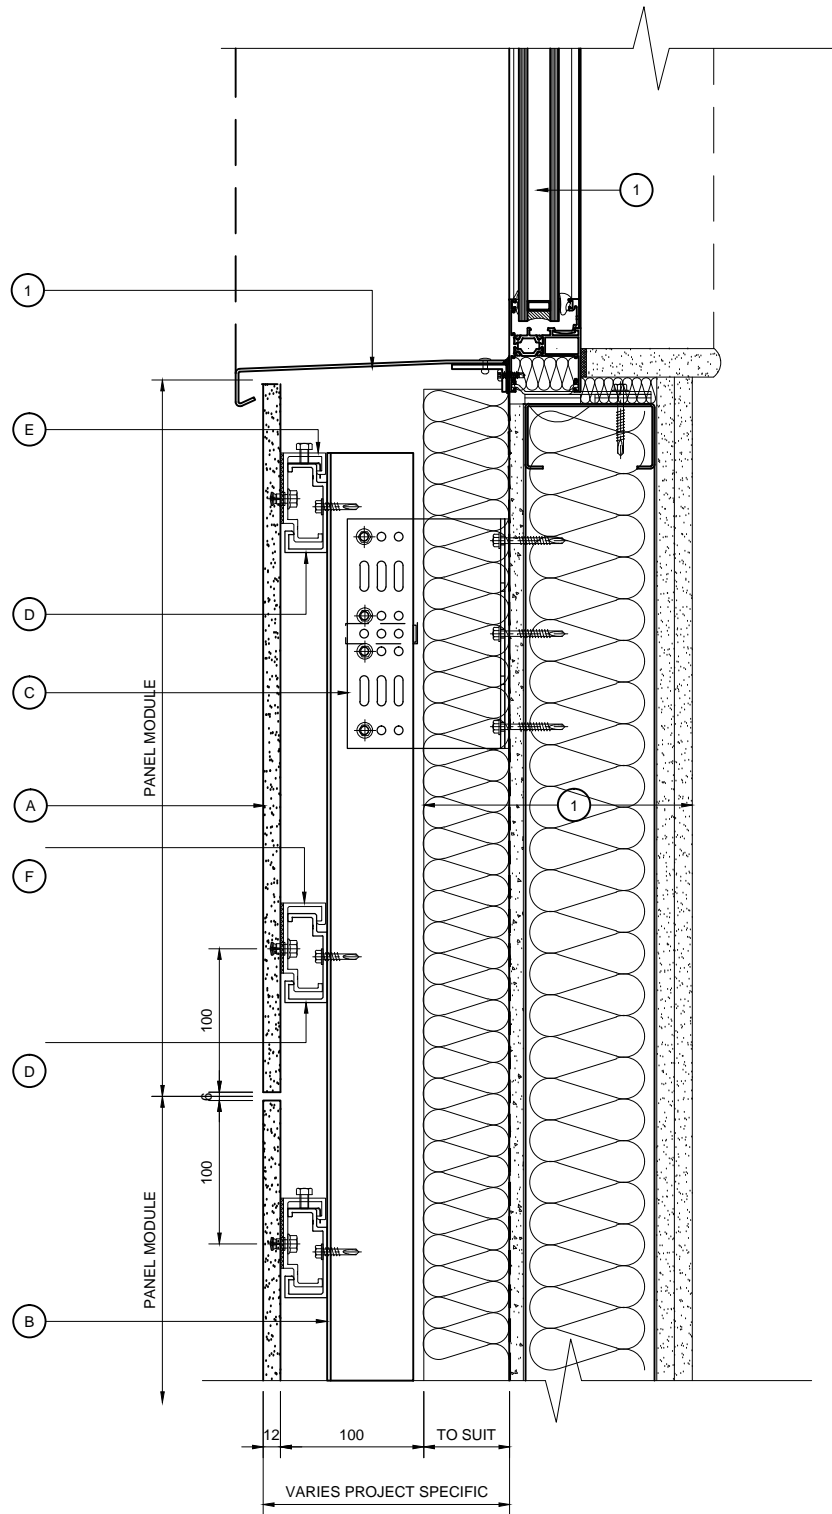

WINDOW CILL DETAIL

NOTE:
THESE STANDARD DETAILS DO NOT
INCORPORATE FIRE BARRIER
REQUIREMENTS AROUND WINDOW
OPENINGS AND FLOOR SLABS.
THESE INTERFACING
REQUIREMENTS MUST BE
REVIEWED WITH THE LOCAL FIRE
INSPECTOR BEFORE FINALISATION
OF DETAILS.

KEY COMPONENT LEGEND

- (A) PORCELAIN PANEL
- (B) VERTICAL ALUMINIUM T SECTION SUPPORT
- (C) ALUMINIUM BRACKET WITH ISOLATION PAD
- (D) 6803 RAIL PROFILE ANODISED BLACK
- (E) 50MM TOP CLIP WITH ADJUSTABLE SCREW
- (F) 50MM INTERMEDIATE / BASE CLIP
- (G) RESTRAINING CLIPS

- (1) INDICATIVE FINISHES NOT BY TELLING Eg :
- INSULATION
 - BREATHER MEMBRANE
 - STEEL FRAMING SYSTEM
 - INTERNAL FINISHES
 - GLAZING SYSTEMS AND SEALS
 - CLOSURE TRIMS / FLASHINGS

Rev.	Date	Comments

 Telling Architectural

Telling Architectural Ltd
7 The Dell
Enterprise Drive
Four Ashes
Wolverhampton
WV10 7DF

Tel : 01902 797 700
Fax : 01902 797 720

© Telling Architectural Ltd
Do not scale from this drawing. If in doubt ask


Material :
PORCELAIN PANELS

Series :
**A SERIES
HORIZONTAL RAIL &
VERTICAL T TO SFS**

Drawing Title :
WINDOW CILL DETAIL

Scale : 1 : 5
Drawn : HB
Date : FEB 15

Size	Drawing No.	Rev.
A3	POR-AD08	

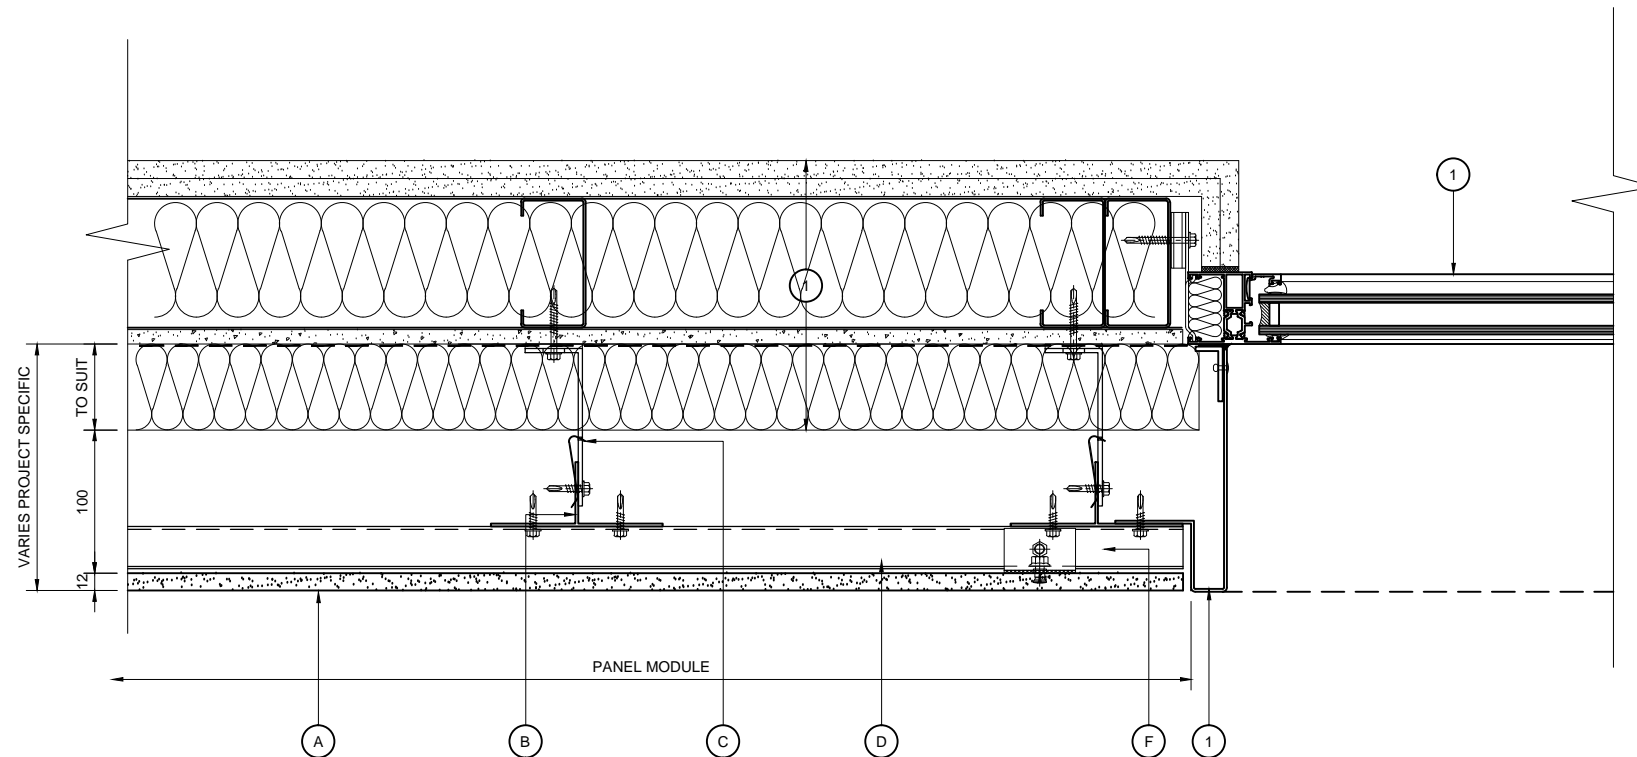

KEY COMPONENT LEGEND

- (A) PORCELAIN PANEL
- (B) VERTICAL ALUMINIUM T SECTION SUPPORT
- (C) ALUMINIUM BRACKET WITH ISOLATION PAD
- (D) 6803 RAIL PROFILE ANODISED BLACK
- (E) 50MM TOP CLIP WITH ADJUSTABLE SCREW
- (F) 50MM INTERMEDIATE / BASE CLIP
- (G) RESTRAINING CLIPS

- (1) INDICATIVE FINISHES NOT BY TELLING Eg :
- INSULATION
 - BREATHER MEMBRANE
 - STEEL FRAMING SYSTEM
 - INTERNAL FINISHES
 - GLAZING SYSTEMS AND SEALS
 - CLOSURE TRIMS / FLASHINGS

Rev.	Date	Comments



Telling Architectural Ltd
 7 The Dell
 Enterprise Drive
 Four Ashes
 Wolverhampton
 WV10 7DF
 Tel : 01902 797 700
 Fax : 01902 797 720

© Telling Architectural Ltd
 Do not scale from this drawing. If in doubt ask

Material :
PORCELAIN PANELS

Series :
**A SERIES
 HORIZONTAL RAIL &
 VERTICAL T TO SFS**


Drawing Title :
WINDOW JAMB DETAIL

Scale :
1 : 5
 Drawn : HB
 Date : FEB 15

Size	Drawing No.	Rev.
A3	POR-AD09	

NOTE:
 THESE STANDARD DETAILS DO NOT
 INCORPORATE FIRE BARRIER
 REQUIREMENTS AROUND WINDOW
 OPENINGS AND FLOOR SLABS.
 THESE INTERFACING
 REQUIREMENTS MUST BE
 REVIEWED WITH THE LOCAL FIRE
 INSPECTOR BEFORE FINALISATION
 OF DETAILS.

WINDOW JAMB DETAIL

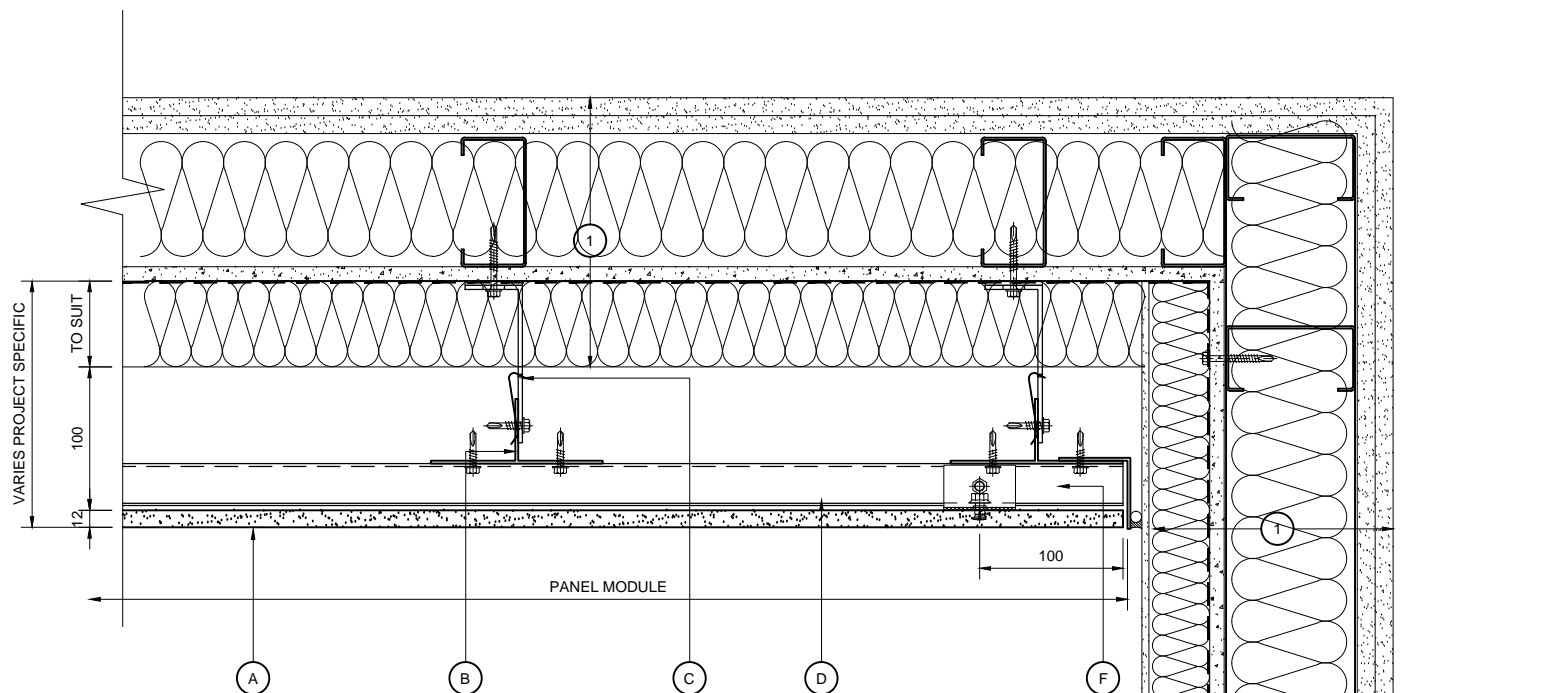

KEY COMPONENT LEGEND

- (A) PORCELAIN PANEL
- (B) VERTICAL ALUMINIUM T SECTION SUPPORT
- (C) ALUMINIUM BRACKET WITH ISOLATION PAD
- (D) 6803 RAIL PROFILE ANODISED BLACK
- (E) 50MM TOP CLIP WITH ADJUSTABLE SCREW
- (F) 50MM INTERMEDIATE / BASE CLIP
- (G) RESTRAINING CLIPS

(1) INDICATIVE FINISHES NOT BY TELLING Eg :

- INSULATION
- BREATHER MEMBRANE
- STEEL FRAMING SYSTEM
- INTERNAL FINISHES
- GLAZING SYSTEMS AND SEALS
- CLOSURE TRIMS / FLASHINGS

Rev.	Date	Comments



Telling Architectural Ltd
 7 The Dell
 Enterprise Drive
 Four Ashes
 Wolverhampton
 WV10 7DF
 Tel : 01902 797 700
 Fax : 01902 797 720

© Telling Architectural Ltd
 Do not scale from this drawing. If in doubt ask

Material :
PORCELAIN PANELS

Series :
**A SERIES
 HORIZONTAL RAIL &
 VERTICAL T TO SFS**

Drawing Title :
**CLADDING ABUTMENT
 DETAIL**

Scale : 1 : 5
 Drawn : HB
 Date : FEB 15

Size	Drawing No.	Rev.
A3	POR-AD10	

CLADDING ABUTMENT DETAIL

NOTE:
 THESE STANDARD DETAILS DO NOT
 INCORPORATE FIRE BARRIER
 REQUIREMENTS AROUND WINDOW
 OPENINGS AND FLOOR SLABS.
 THESE INTERFACING
 REQUIREMENTS MUST BE
 REVIEWED WITH THE LOCAL FIRE
 INSPECTOR BEFORE FINALISATION
 OF DETAILS.